



EG 0
Schnitthöhe: 1.100
Maßstab: 1 : 50
Grundrißplan

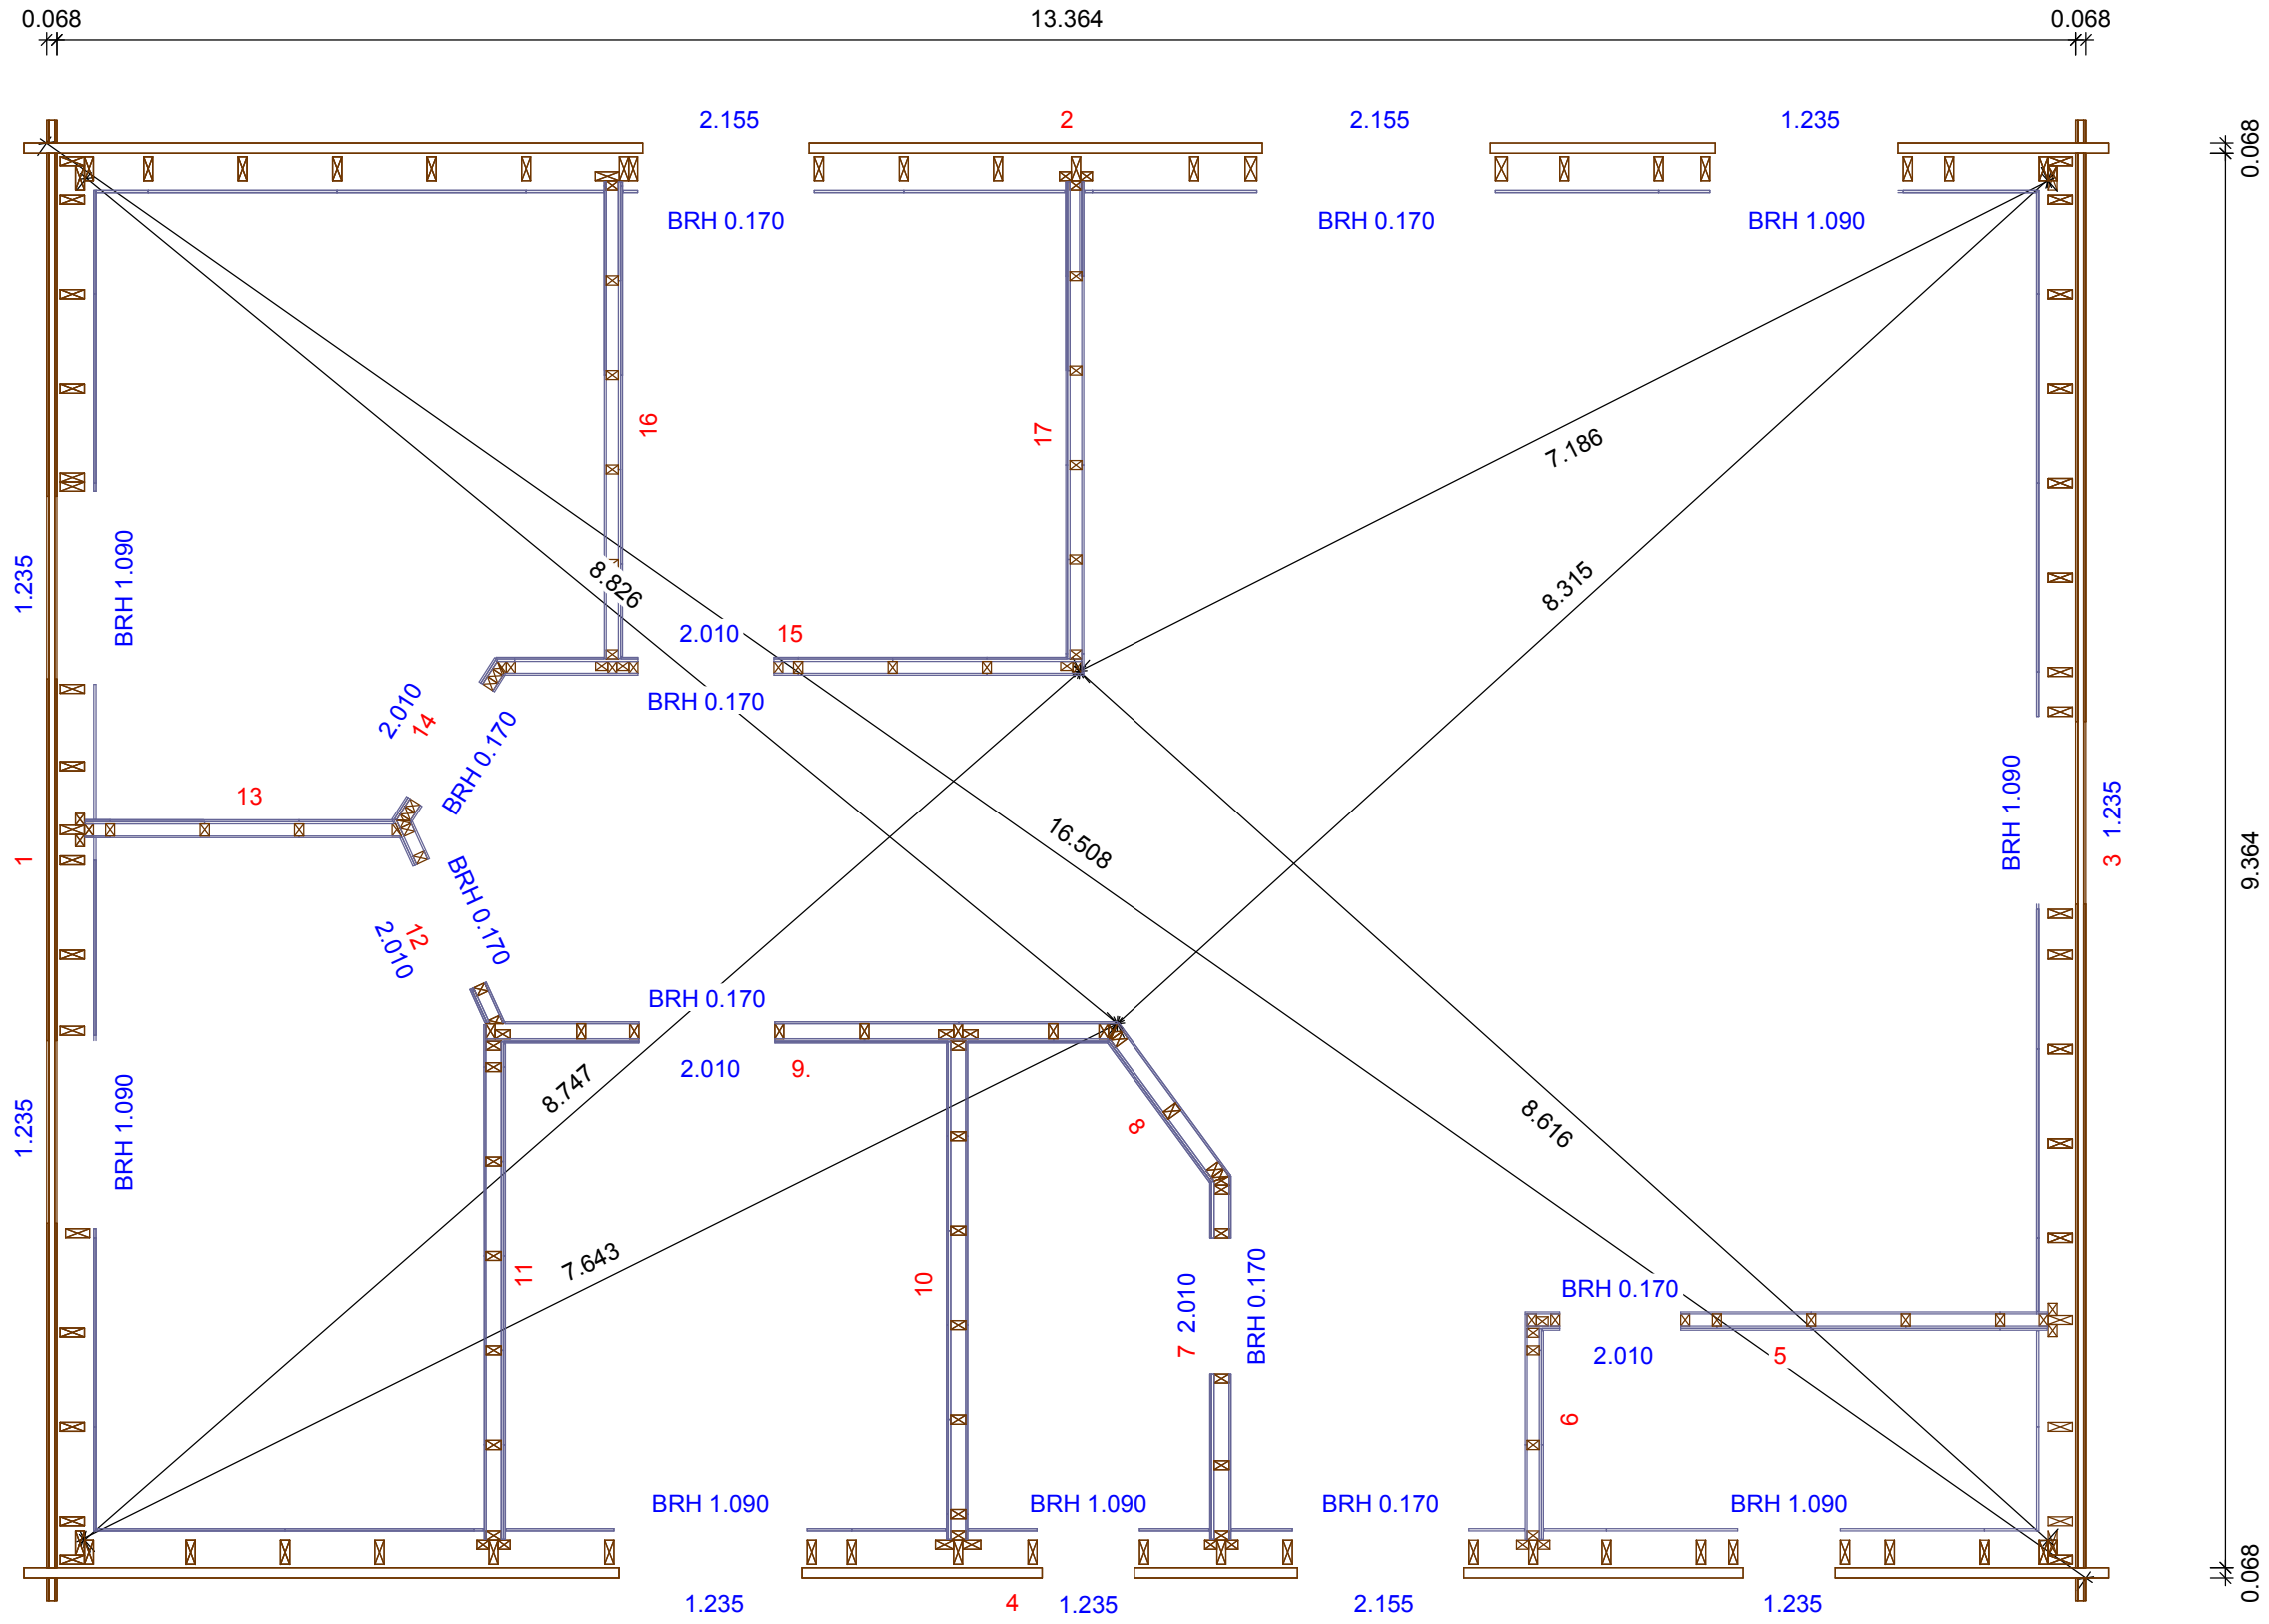

Höhenmaße der Bohlen von OK Rohdecke

EG 0
 Wand 1
 Gruppe : -3
 Holzlistenposition
 Maßstab: 1 : 40



0.068 x 0.080		
H50 :	9.800	1x
0.068 x 0.145		
H51 :	9.800	8x
H52 :	2.488	9x
H53 :	2.396	9x
H54 :	2.496	9x
H55 :	10.900	2x
H56 :	10.386	1x
H57 :	9.876	1x
H58 :	9.365	1x
H59 :	8.855	1x
H60 :	8.345	1x
H61 :	7.835	1x
H62 :	7.324	1x
H63 :	6.814	1x
H64 :	6.304	1x
H65 :	5.793	1x
H66 :	5.283	1x
H67 :	4.773	1x
H68 :	4.263	1x
H69 :	3.752	1x
H70 :	3.242	1x
H71 :	2.732	1x
H72 :	2.221	1x
H73 :	1.711	1x
H74 :	1.201	1x
H75 :	0.691	1x
H76 :	0.180	1x

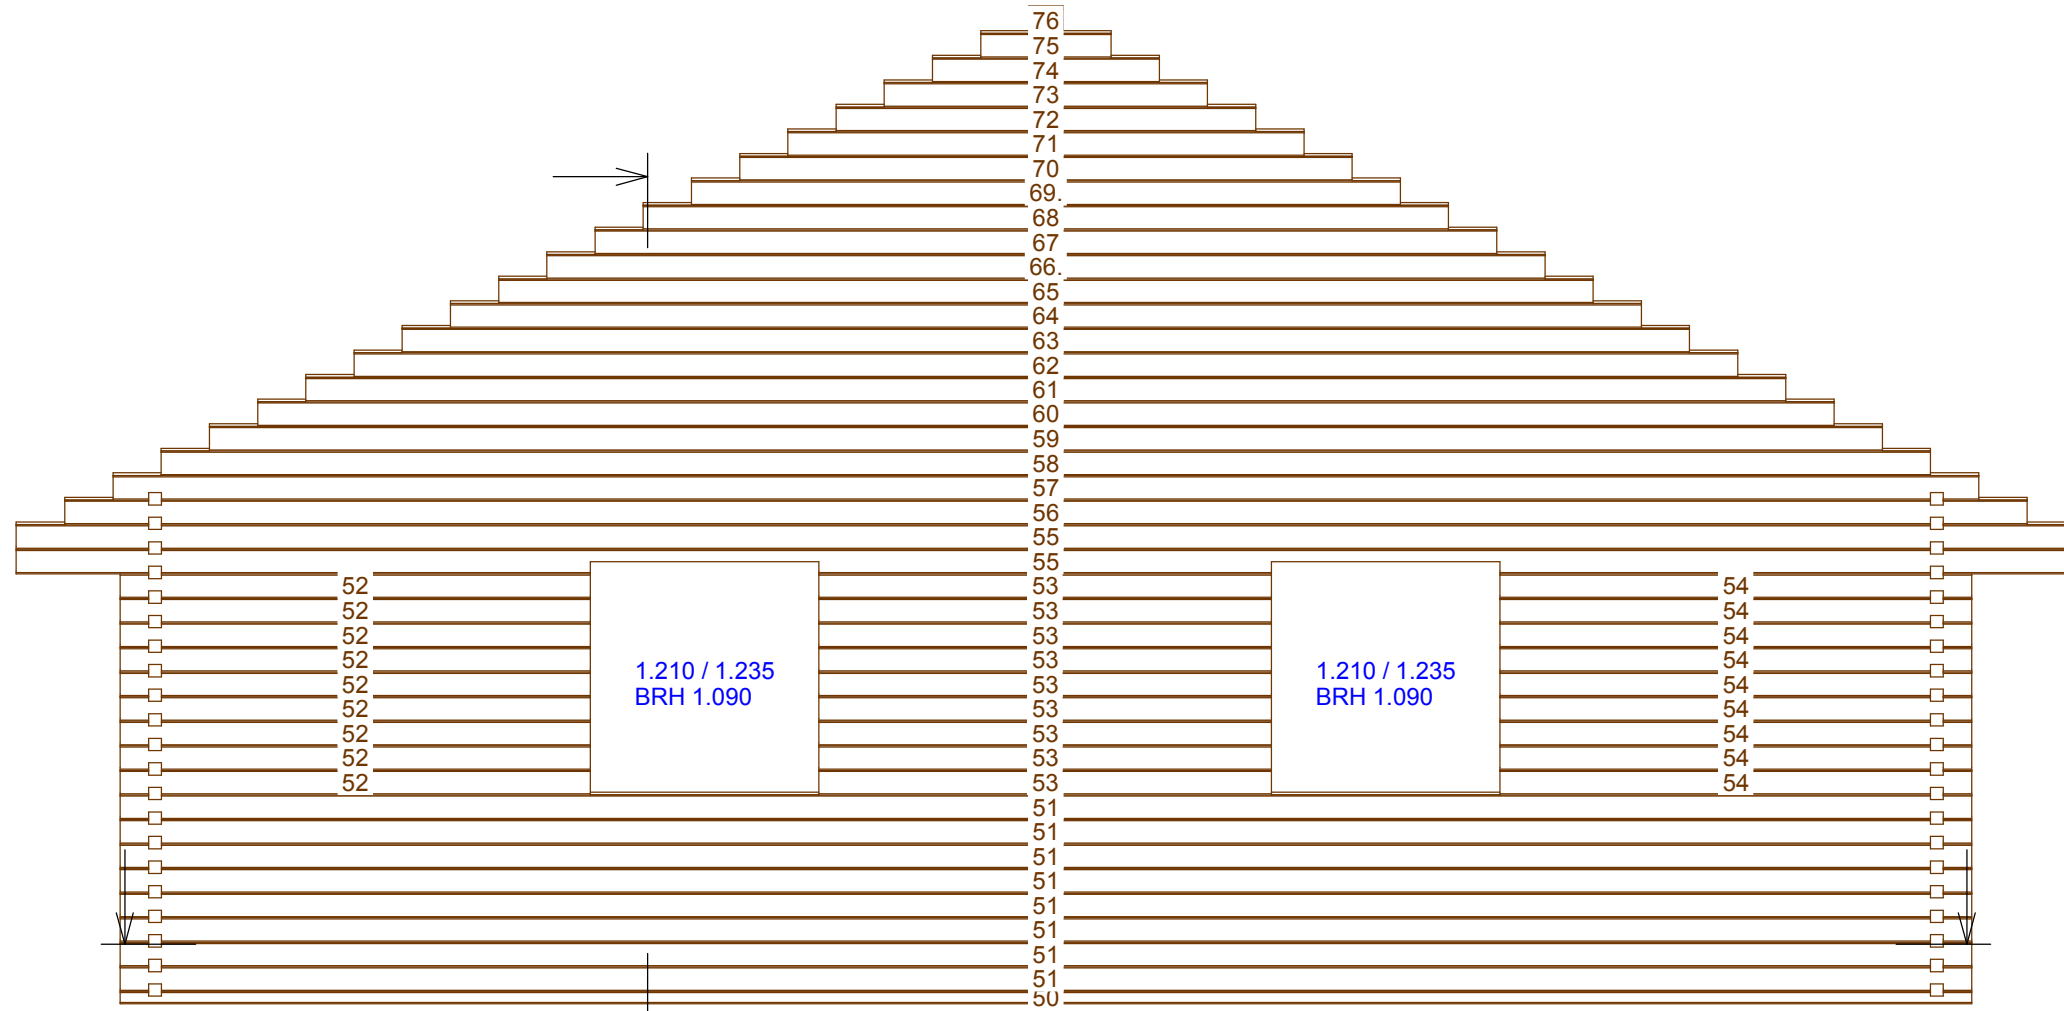


5.280



10.900

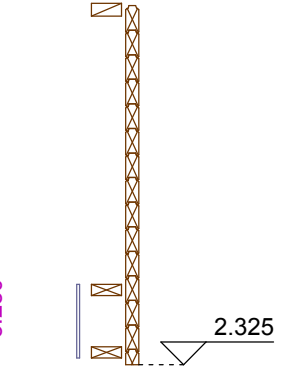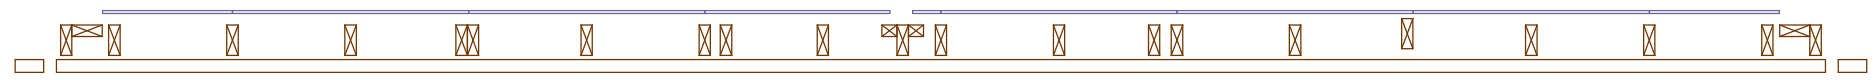


2.325

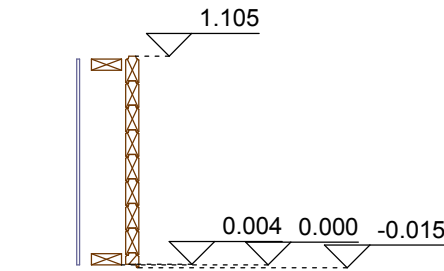

1.105

0.004 0.000 -0.015

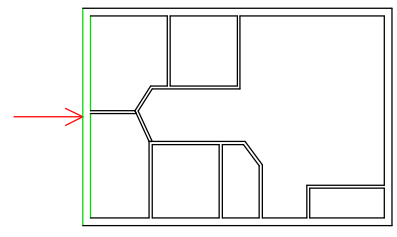


Höhenmaße der Bohlen von OK Rohdecke

EG 0
 Wand 2
 Gruppe : -3
 Holzlistenposition
 Maßstab: 1 : 45

0.068 x 0.145






H77 :	13.800	4x
H78 :	4.092	8x
H79 :	3.003	17x
H80 :	4.095	17x
H81 :	1.394	9x
H82 :	1.488	9x

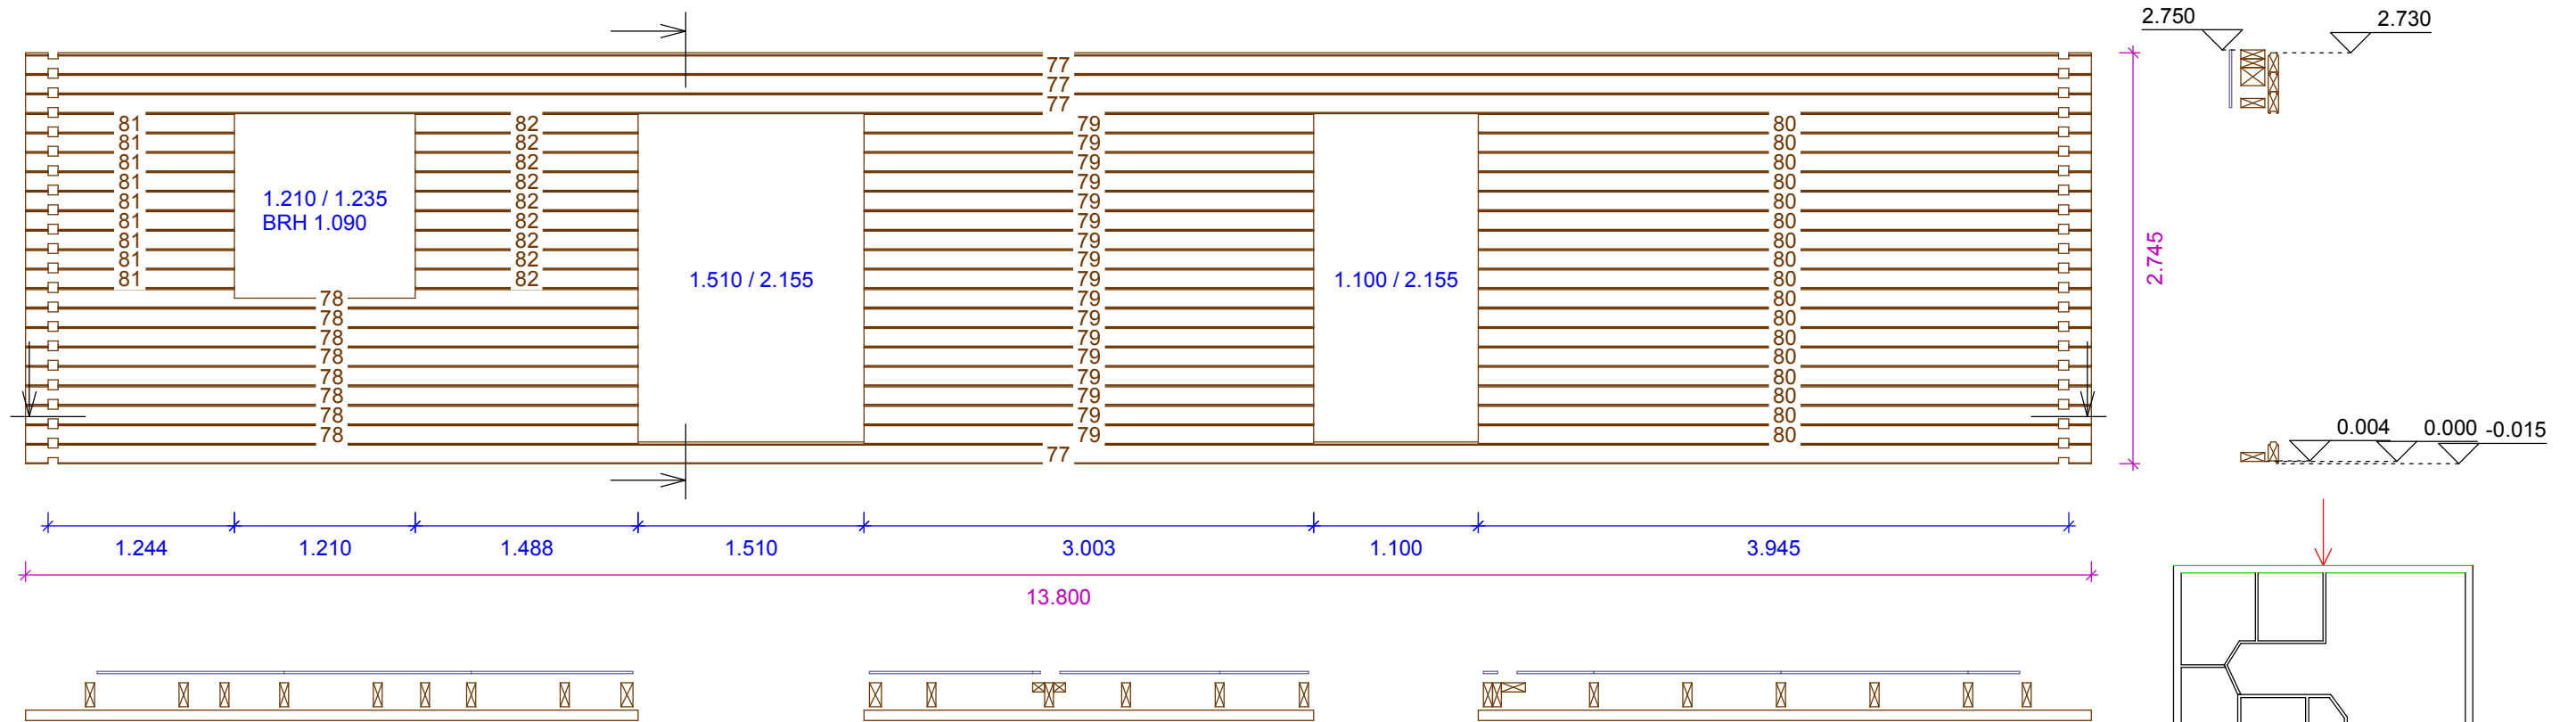

Höhenmaße der Bohlen von OK Rohdecke

EG 0
 Wand 3
 Gruppe : -3
 Holzlistenposition
 Maßstab: 1 : 40


0.068 x 0.080		
H50 :	9.800	1x
0.068 x 0.145		
H51 :	9.800	8x
H55 :	10.900	2x
H56 :	10.386	1x
H57 :	9.876	1x
H58 :	9.365	1x
H59 :	8.855	1x
H60 :	8.345	1x
H61 :	7.835	1x
H62 :	7.324	1x
H63 :	6.814	1x
H64 :	6.304	1x
H65 :	5.793	1x
H66 :	5.283	1x
H67 :	4.773	1x
H68 :	4.263	1x
H69 :	3.752	1x
H70 :	3.242	1x
H71 :	2.732	1x
H72 :	2.221	1x
H73 :	1.711	1x
H74 :	1.201	1x
H75 :	0.691	1x
H76 :	0.180	1x
H83 :	4.611	9x
H84 :	3.979	9x

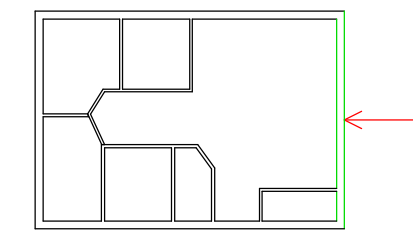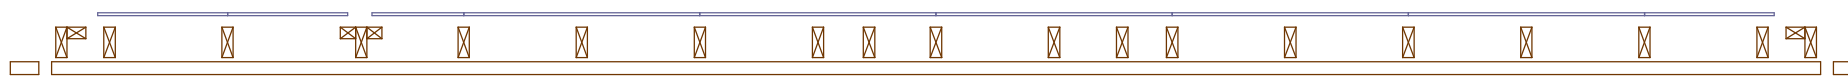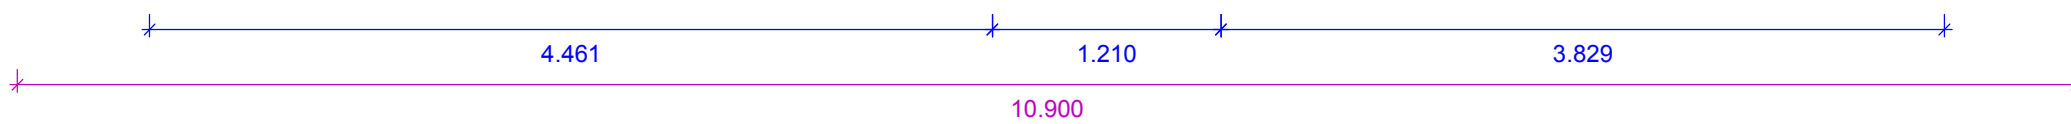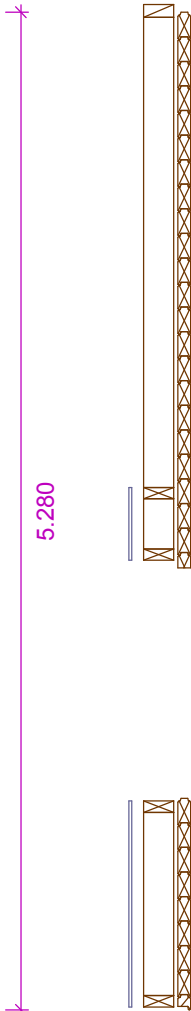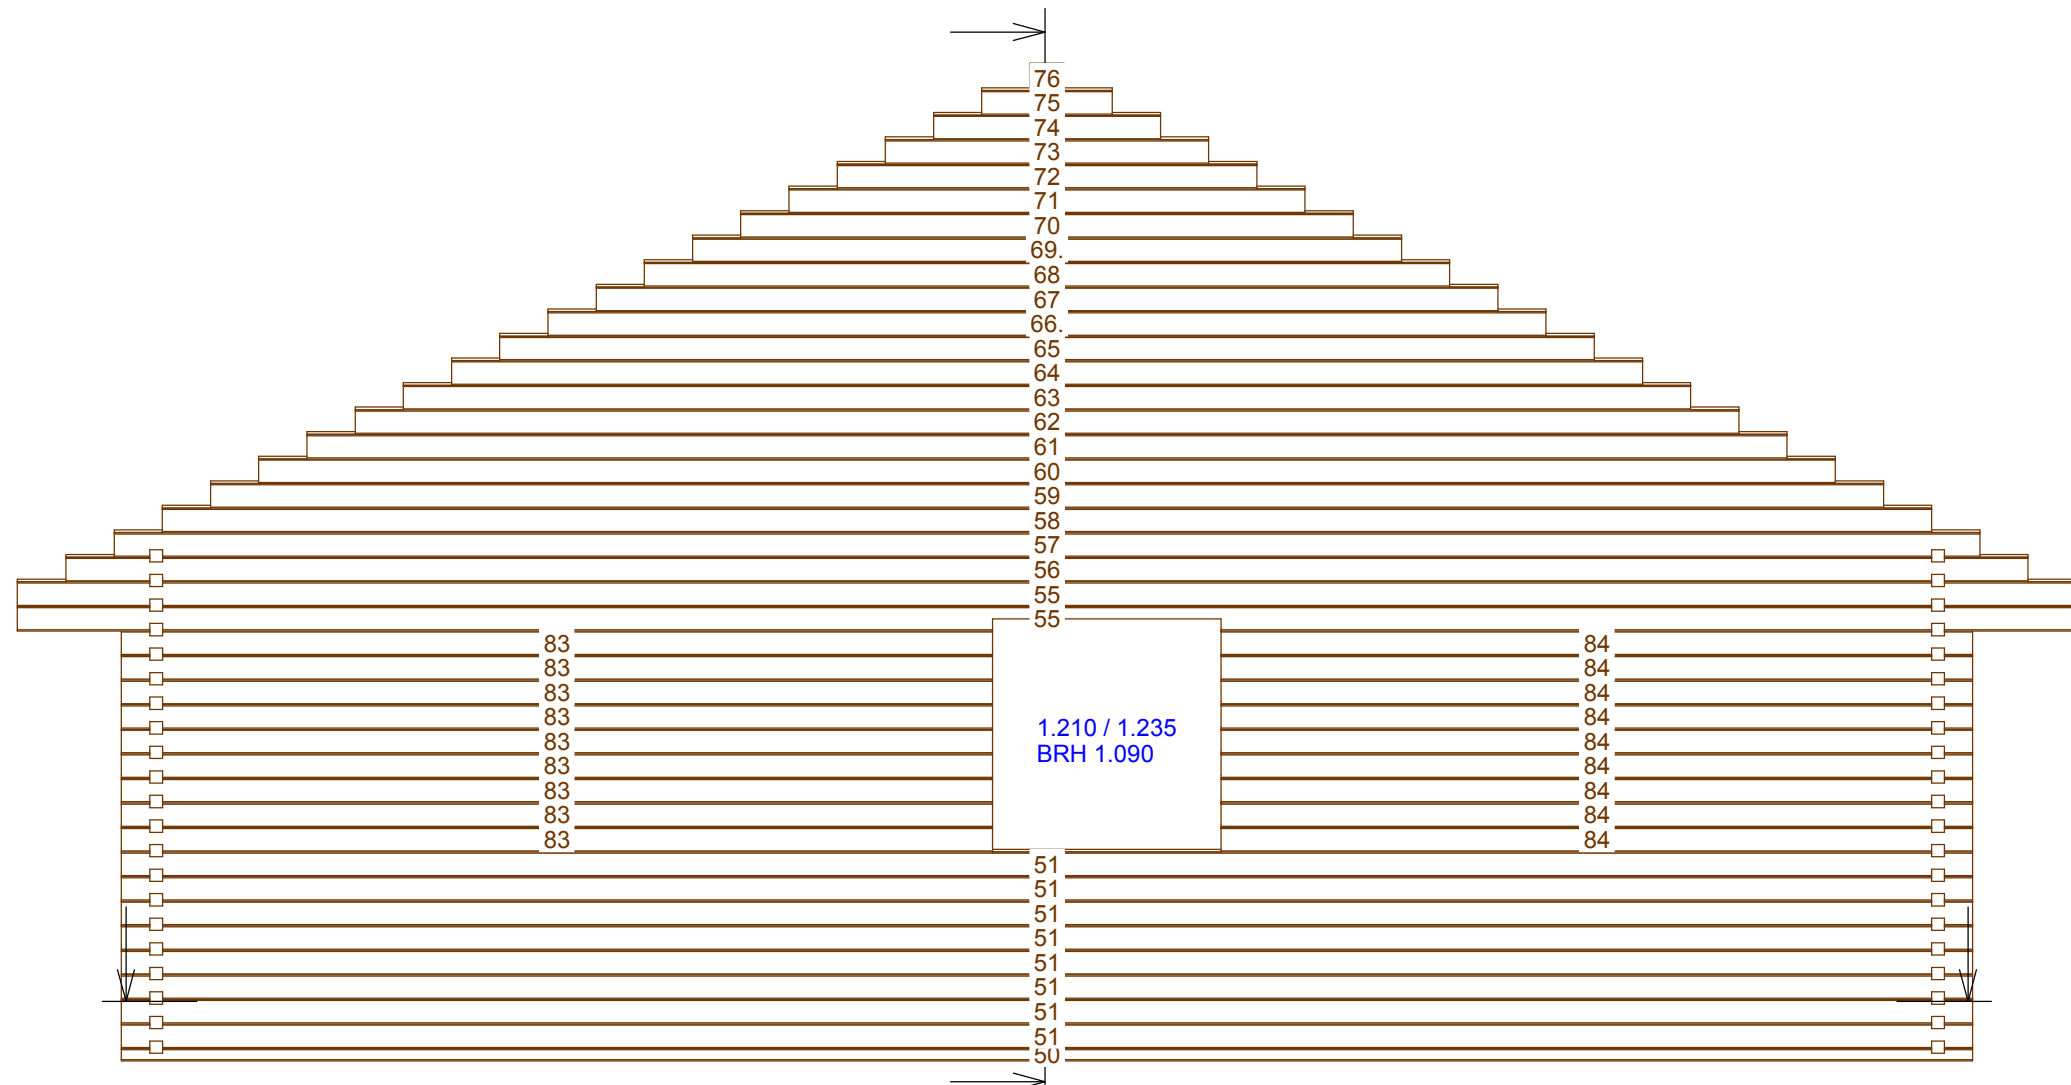


Höhenmaße der Bohlen von OK Rohdecke

EG 0
 Wand 4
 Gruppe : -3
 Holzlistenposition
 Maßstab: 1 : 45



0.068 x 0.145		
H77 :	13.800	4x
H85 :	8.432	8x
H86 :	4.268	8x
H87 :	3.938	9x
H88 :	1.592	9x
H89 :	1.082	9x
H90 :	1.849	9x
H91 :	1.809	9x

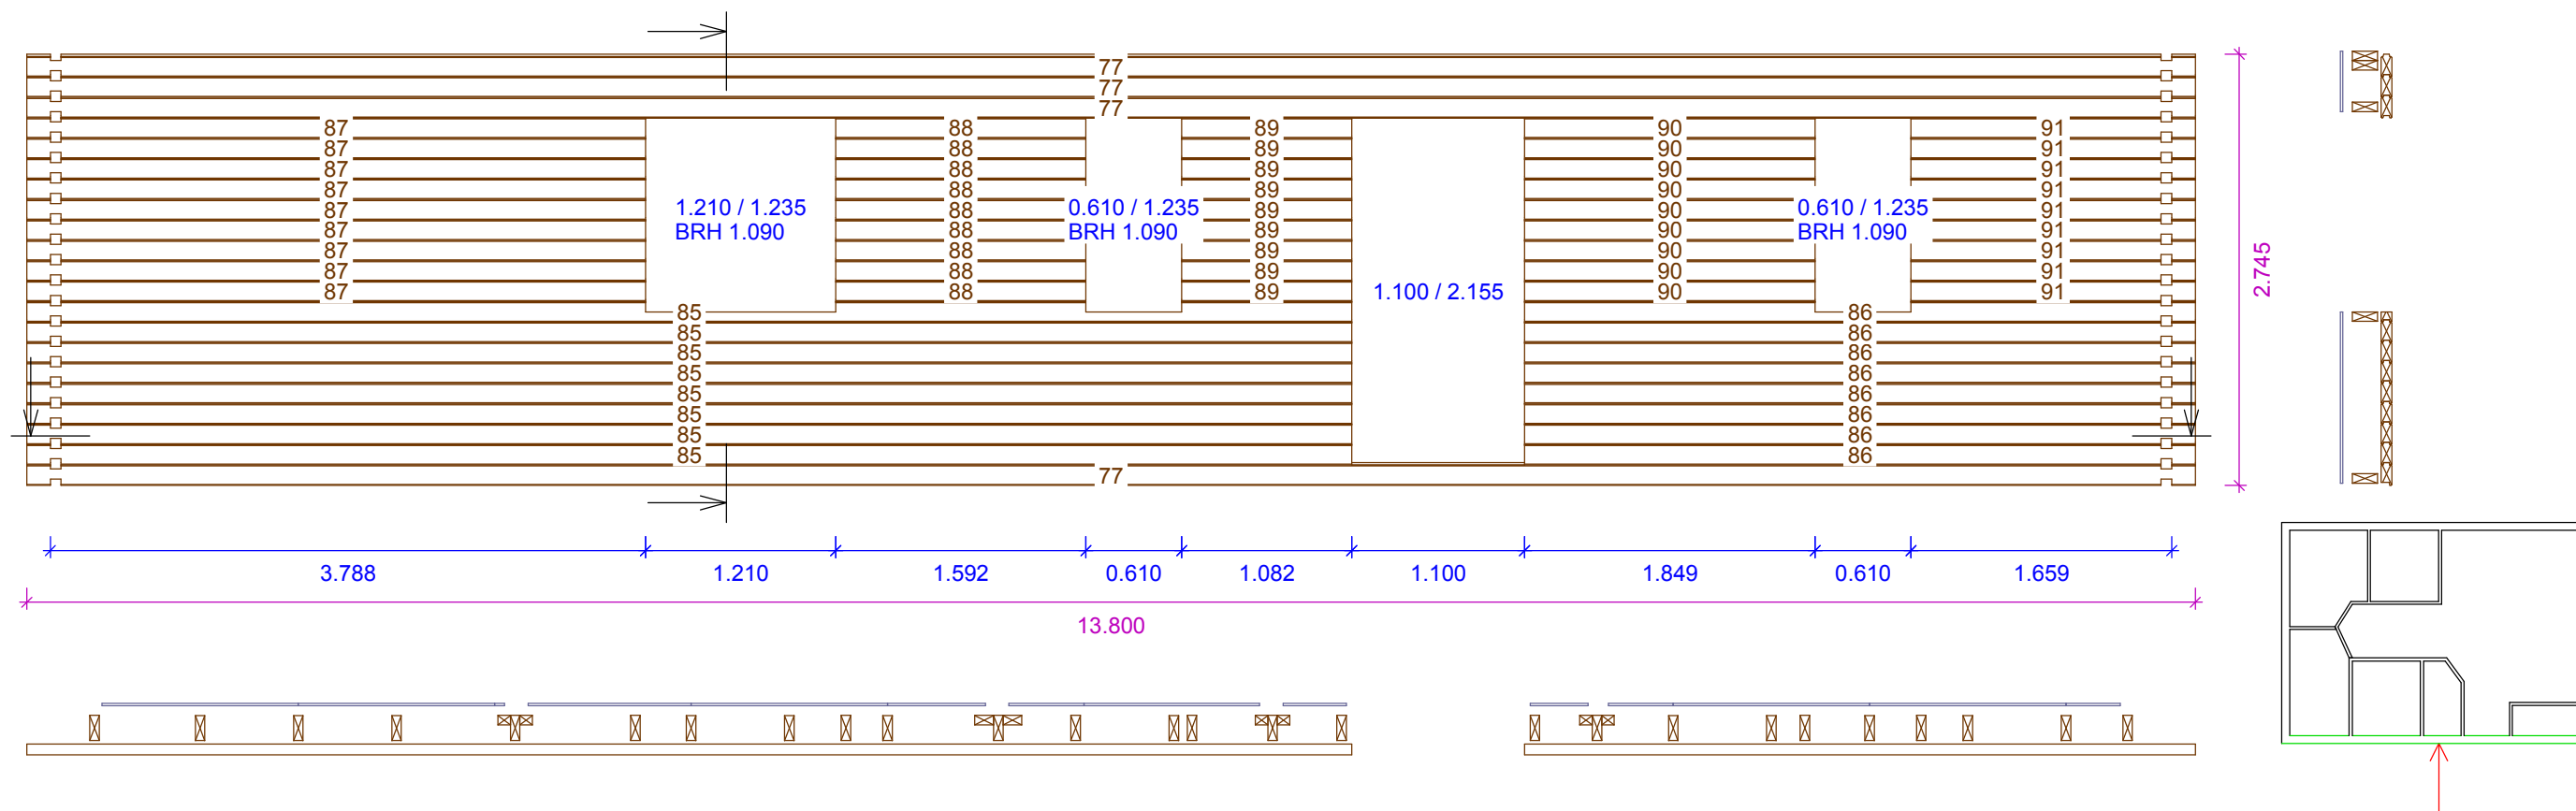

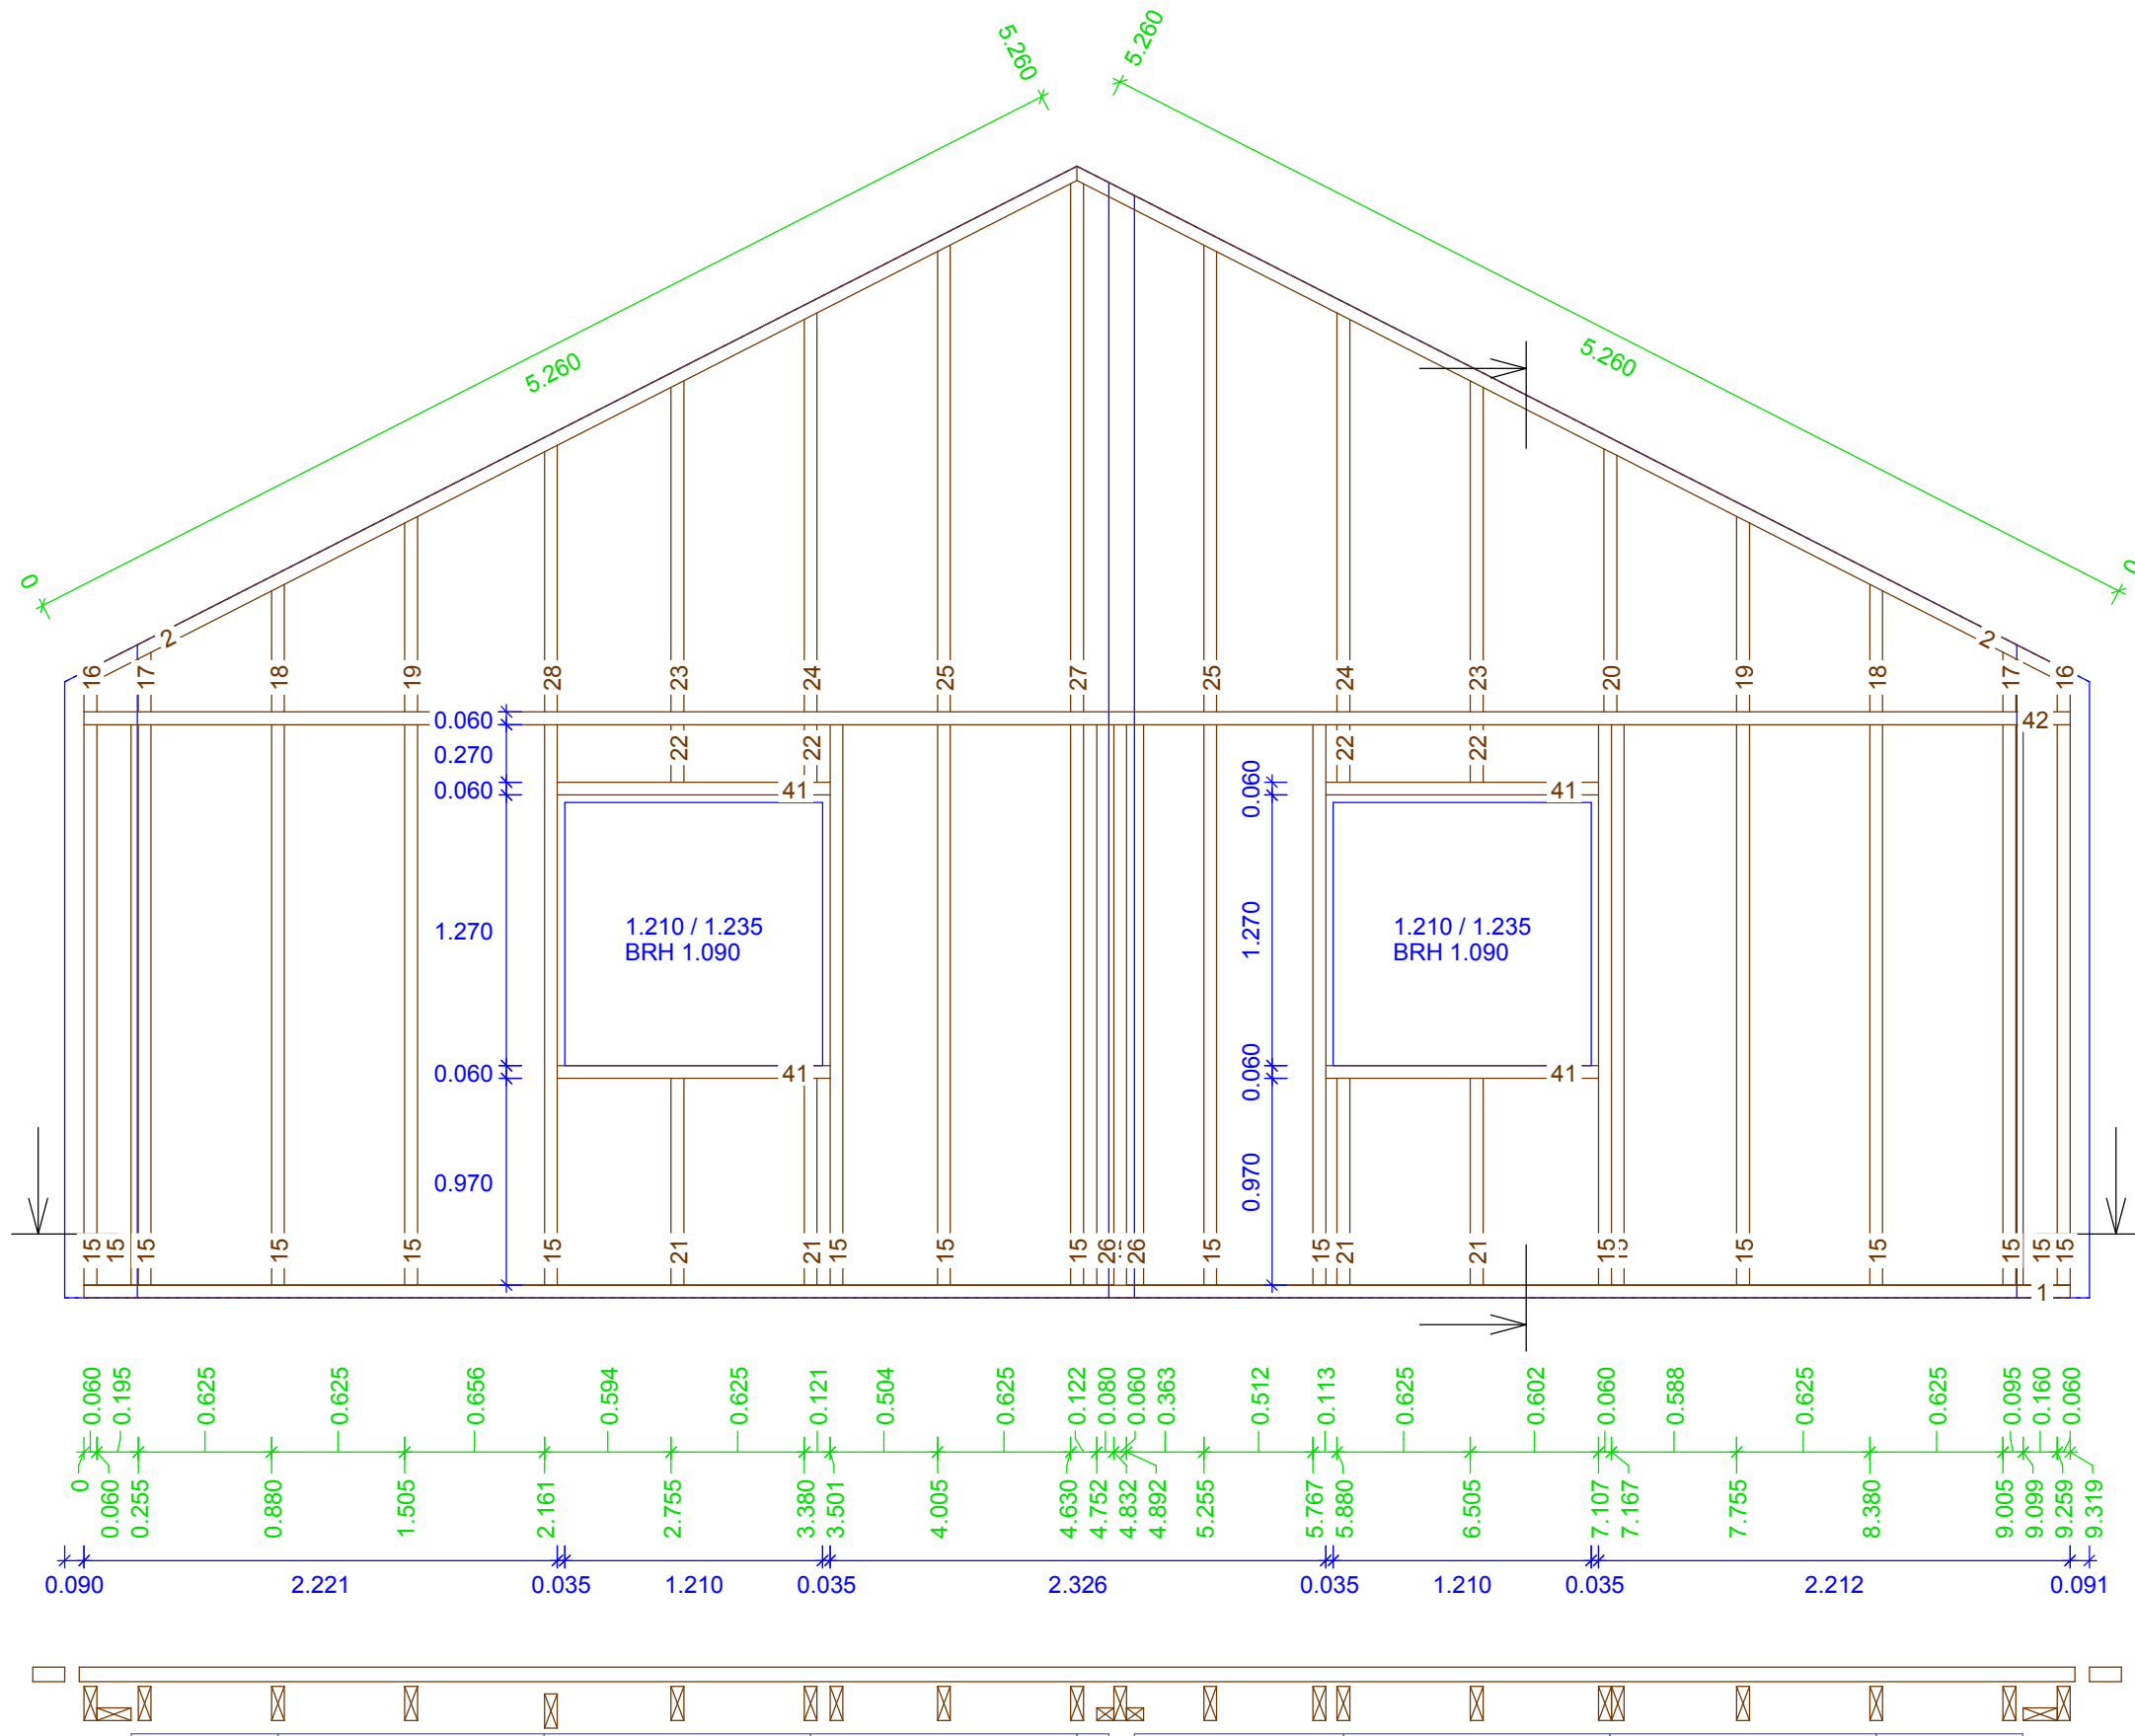


EG 0
 Wand 1
 Gruppe : -1, 0
 Holzlistenposition
 Maßstab: 1 : 35

0.060 x 0.080		
H26 :	2.630	2x
0.060 x 0.160		
H1 :	9.319	1x
H2 :	5.260	2x
H15 :	2.630	19x
H16 :	0.150	2x
H17 :	0.280	2x
H18 :	0.598	2x
H19 :	0.917	2x
H20 :	1.234	1x
H21 :	0.970	4x
H22 :	0.270	4x
H23 :	1.554	2x
H24 :	1.872	2x
H25 :	2.190	2x
H27 :	2.494	1x
H28 :	1.251	1x
H41 :	1.280	4x
H42 :	9.319	1x

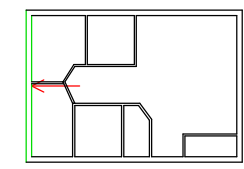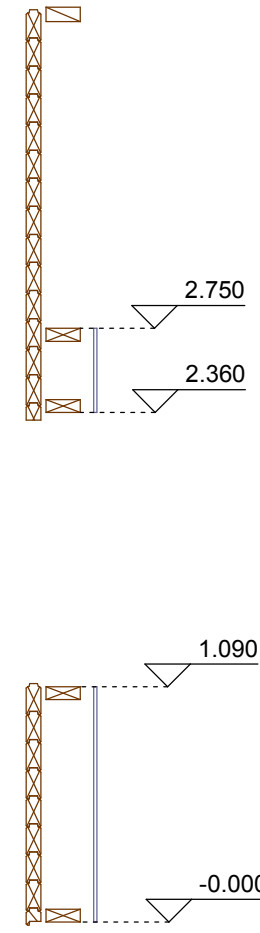

EG 0
 Wand 2
 Gruppe : -1, 0
 Holzlistenposition
 Maßstab: 1 : 40

- 0.060 x 0.080
- H32 : 2.570 2x
- 0.060 x 0.160
- H3 : 12.999 3x
- H21 : 0.970 2x
- H29 : 2.570 20x
- H30 : 0.205 4x
- H41 : 1.280 2x
- H43 : 1.580 1x
- H44 : 1.170 1x
- 0.080 x 0.160
- H31 : 2.450 2x
- 0.120 x 0.160
- H45 : 1.740 1x

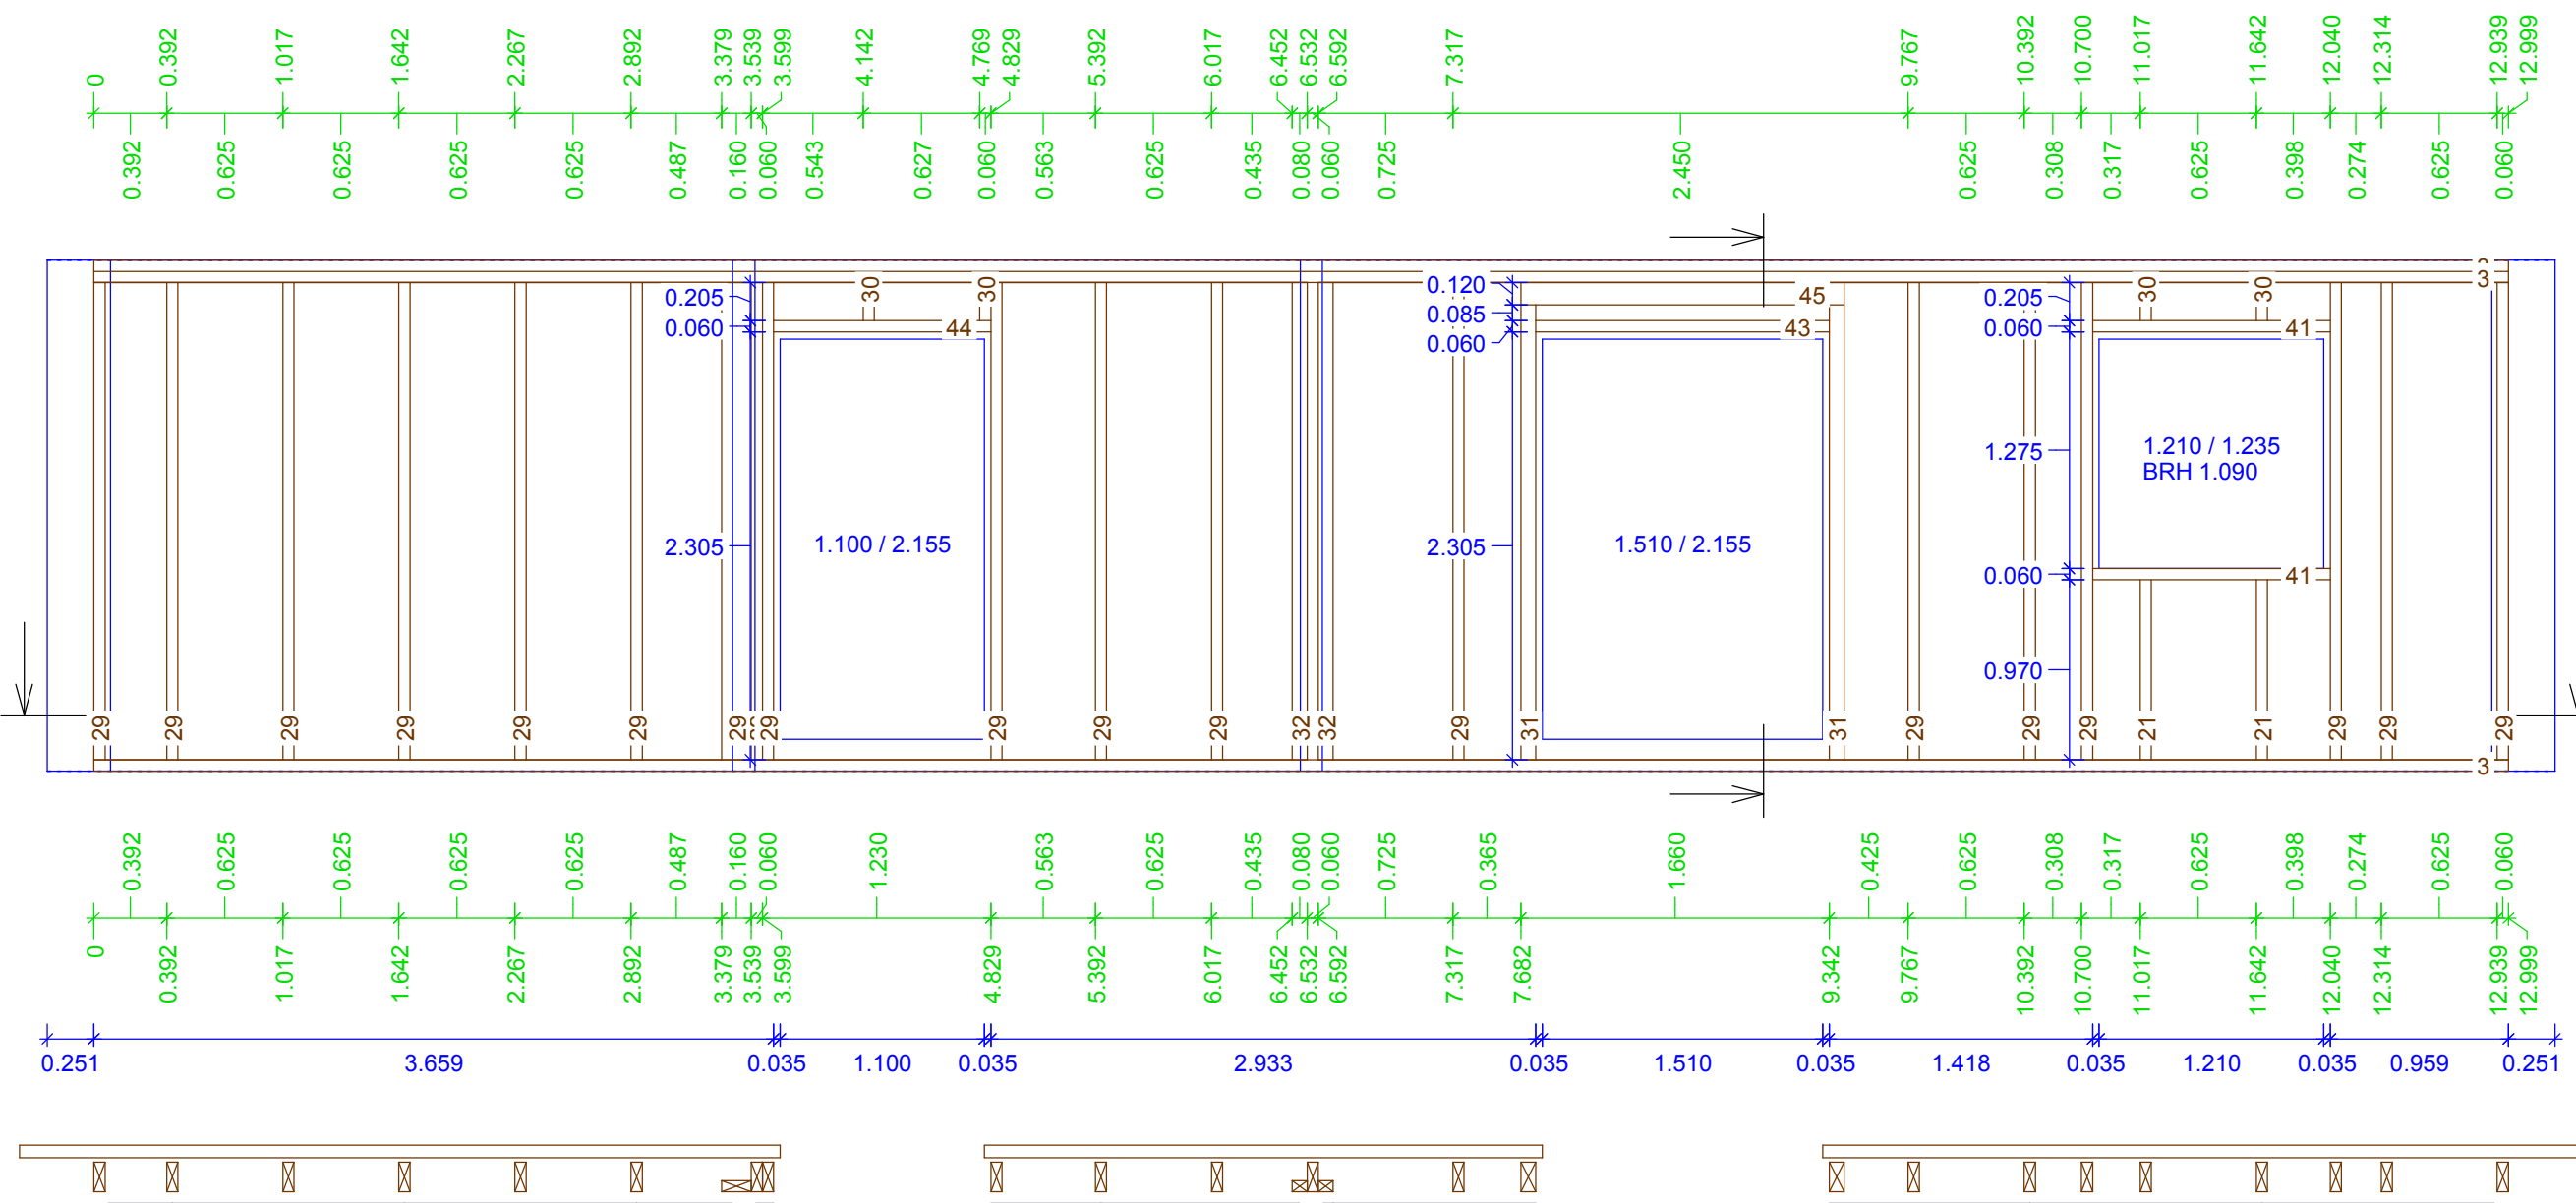


0.392 0.392 0.625 0.625 1.017 1.642 2.267 2.892 3.379 3.539 3.599 4.142 4.769 4.829 5.392 6.017 6.452 6.532 6.592 7.317 7.682 9.342 9.767 10.392 10.700 11.017 11.642 12.040 12.314 12.939 12.999

0.251 0.392 0.625 1.017 1.642 2.267 2.892 3.379 3.539 3.599 4.829 5.392 6.017 6.452 6.532 6.592 7.317 7.682 9.342 9.767 10.392 10.700 11.017 11.642 12.040 12.314 12.939 12.999




0.251 0.392 1.017 1.642 2.267 2.892 3.379 3.539 3.599 4.829 5.392 6.017 6.452 6.532 6.592 7.317 7.682 9.342 9.767 10.392 10.700 11.017 11.642 12.040 12.314 12.939 12.999

0.251 0.392 1.017 1.642 2.267 2.892 3.379 3.539 3.599 4.829 5.392 6.017 6.452 6.532 6.592 7.317 7.682 9.342 9.767 10.392 10.700 11.017 11.642 12.040 12.314 12.939 12.999

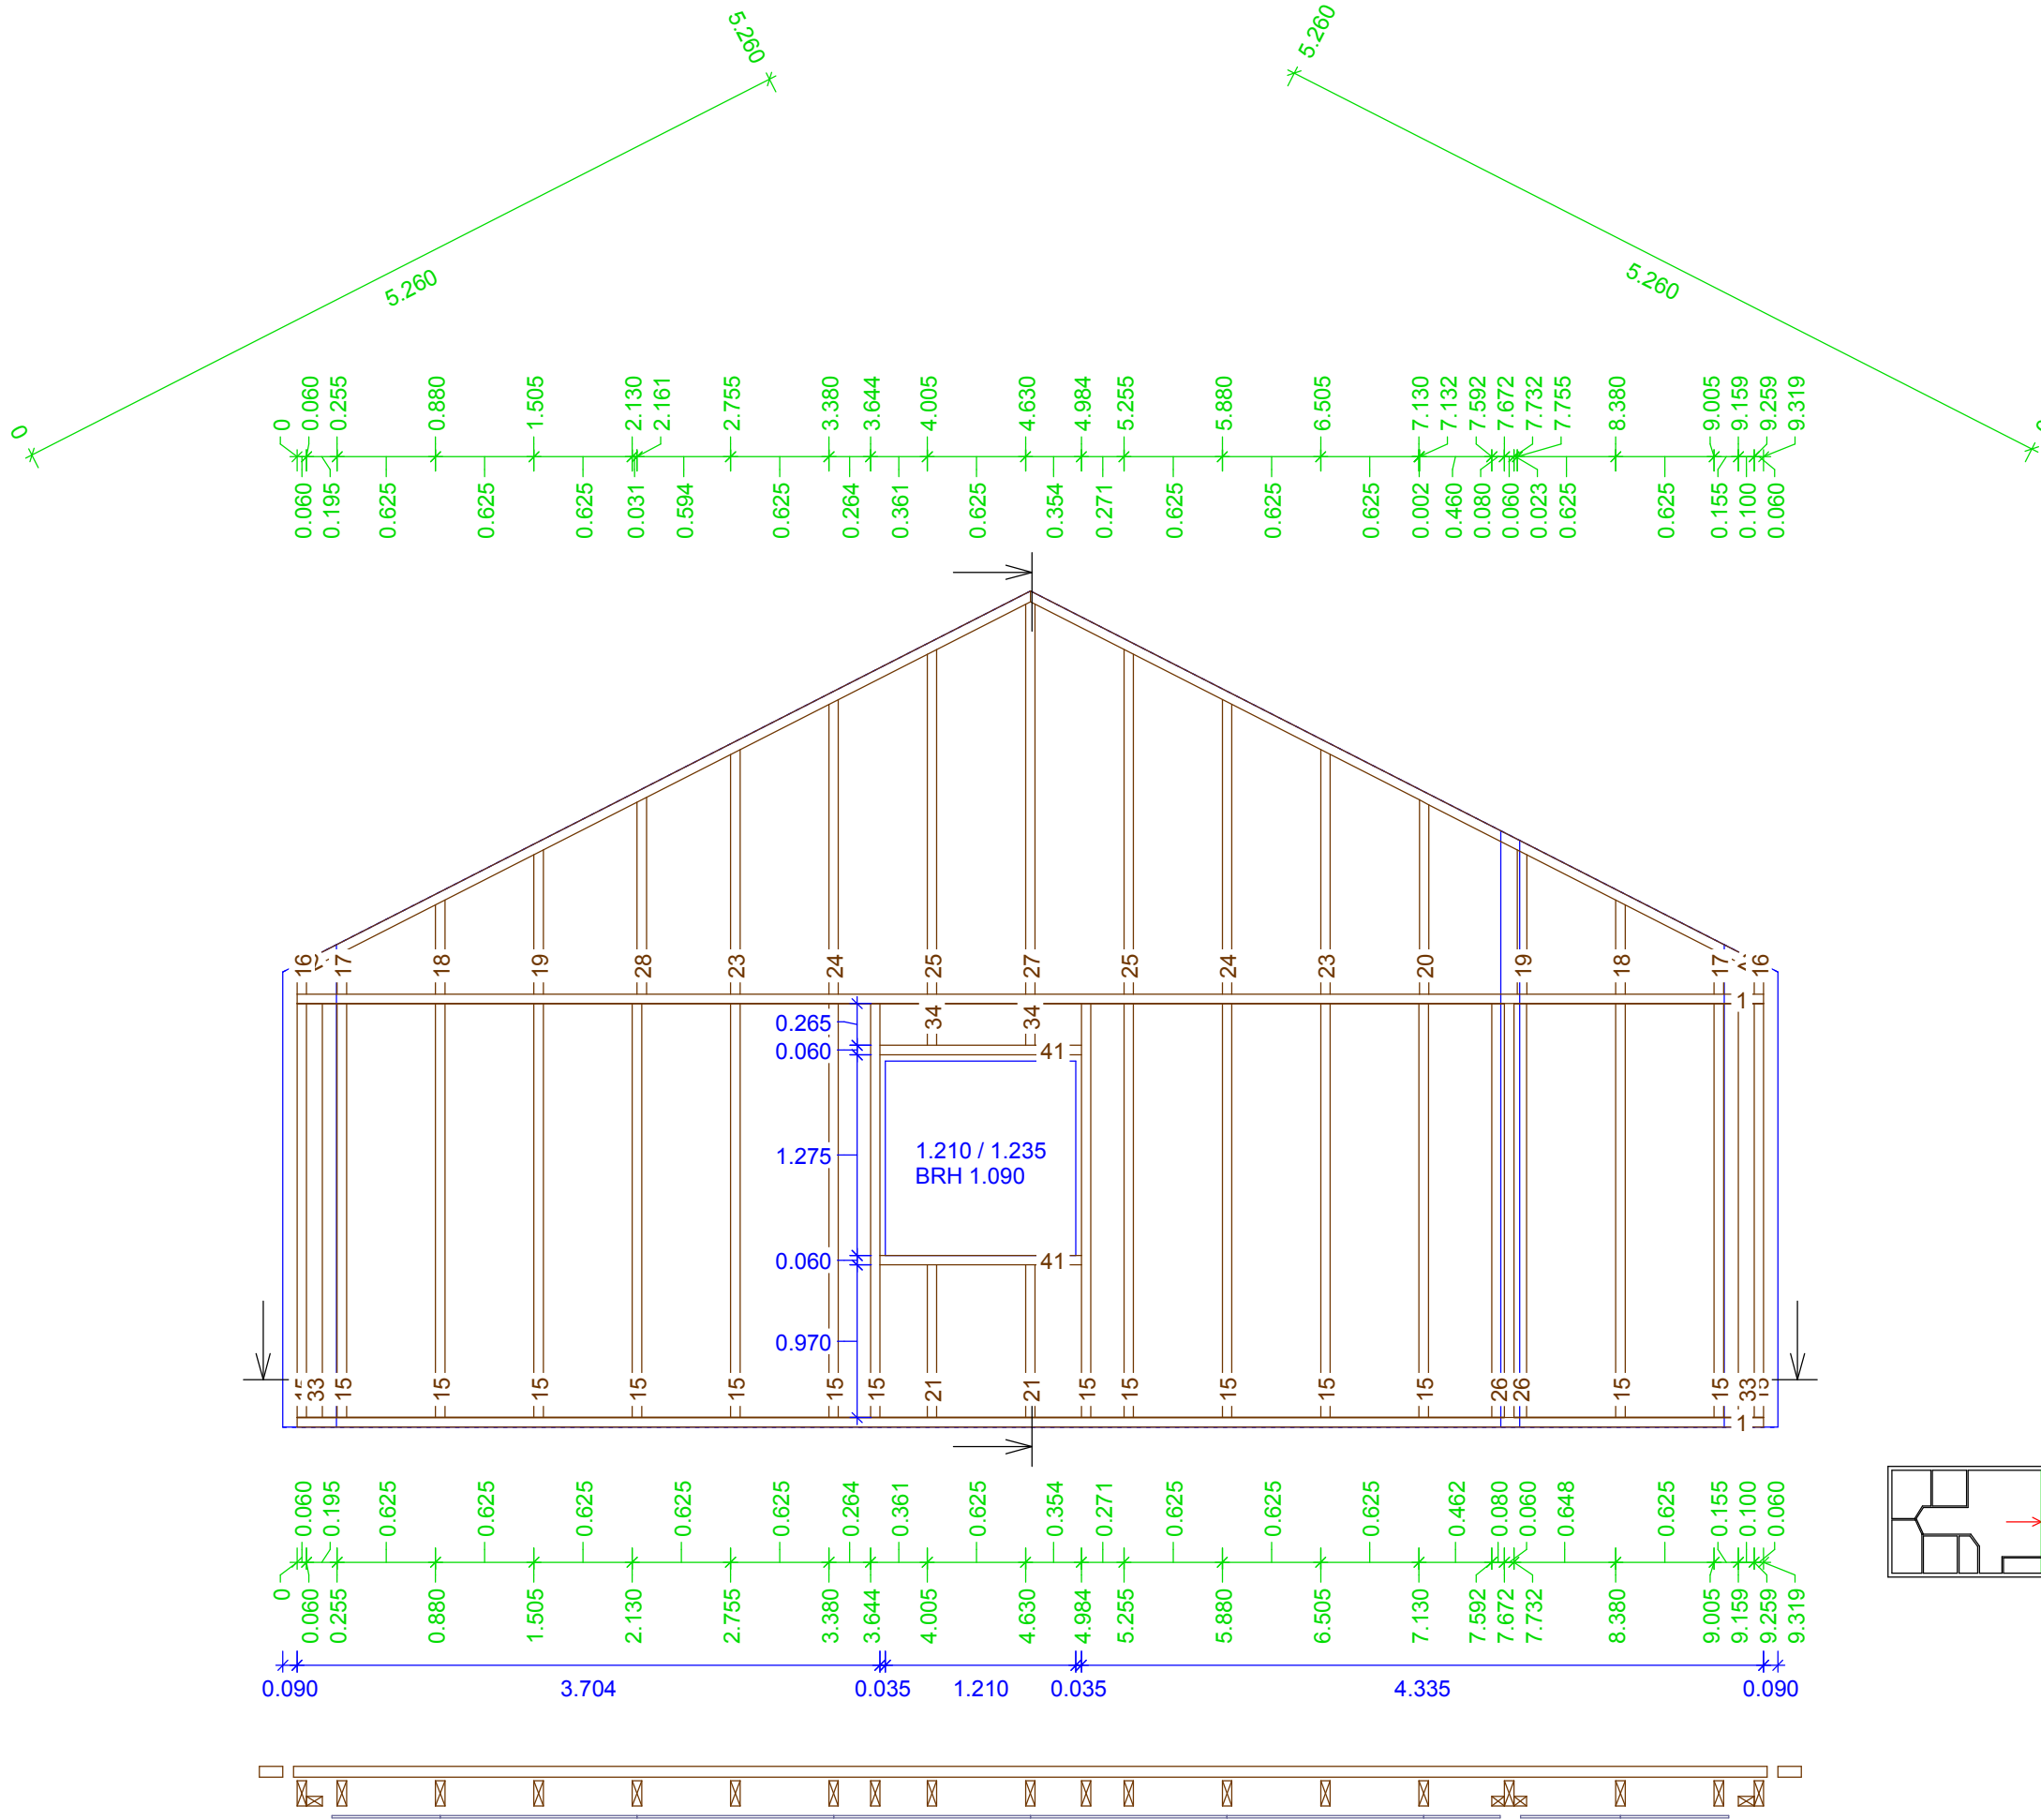



EG 0
 Wand 3
 Gruppe : -1, 0
 Holzlistenposition
 Maßstab: 1 : 45

0.060 x 0.080		
H26 :	2.630	2x
0.060 x 0.100		
H33 :	2.630	2x
0.060 x 0.160		
H1 :	9.319	2x
H2 :	5.260	2x
H15 :	2.630	17x
H16 :	0.150	2x
H17 :	0.280	2x
H18 :	0.598	2x
H19 :	0.917	2x
H20 :	1.234	1x
H21 :	0.970	2x
H23 :	1.554	2x
H24 :	1.872	2x
H25 :	2.190	2x
H27 :	2.494	1x
H28 :	1.251	1x
H34 :	0.265	2x
H41 :	1.280	2x

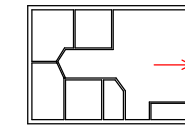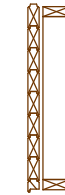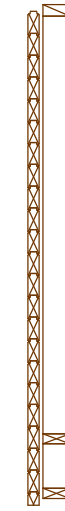



EG 0
 Wand 4
 Gruppe : -1, 0
 Holzlistenposition
 Maßstab: 1 : 40

0.060 x 0.080		
H32 :	2.570	6x
0.060 x 0.120		
H35 :	2.570	2x
0.060 x 0.160		
H3 :	12.999	3x
H21 :	0.970	4x
H29 :	2.570	22x
H30 :	0.205	6x
H41 :	1.280	2x
H44 :	1.170	1x
H46 :	0.680	4x

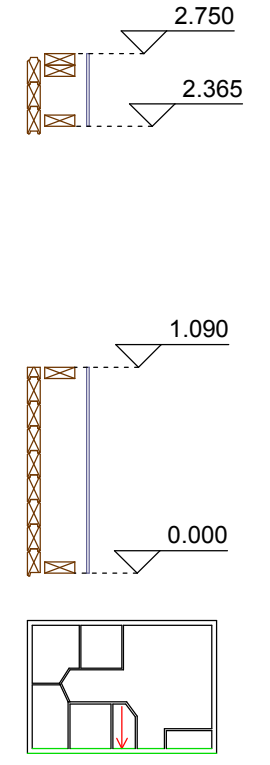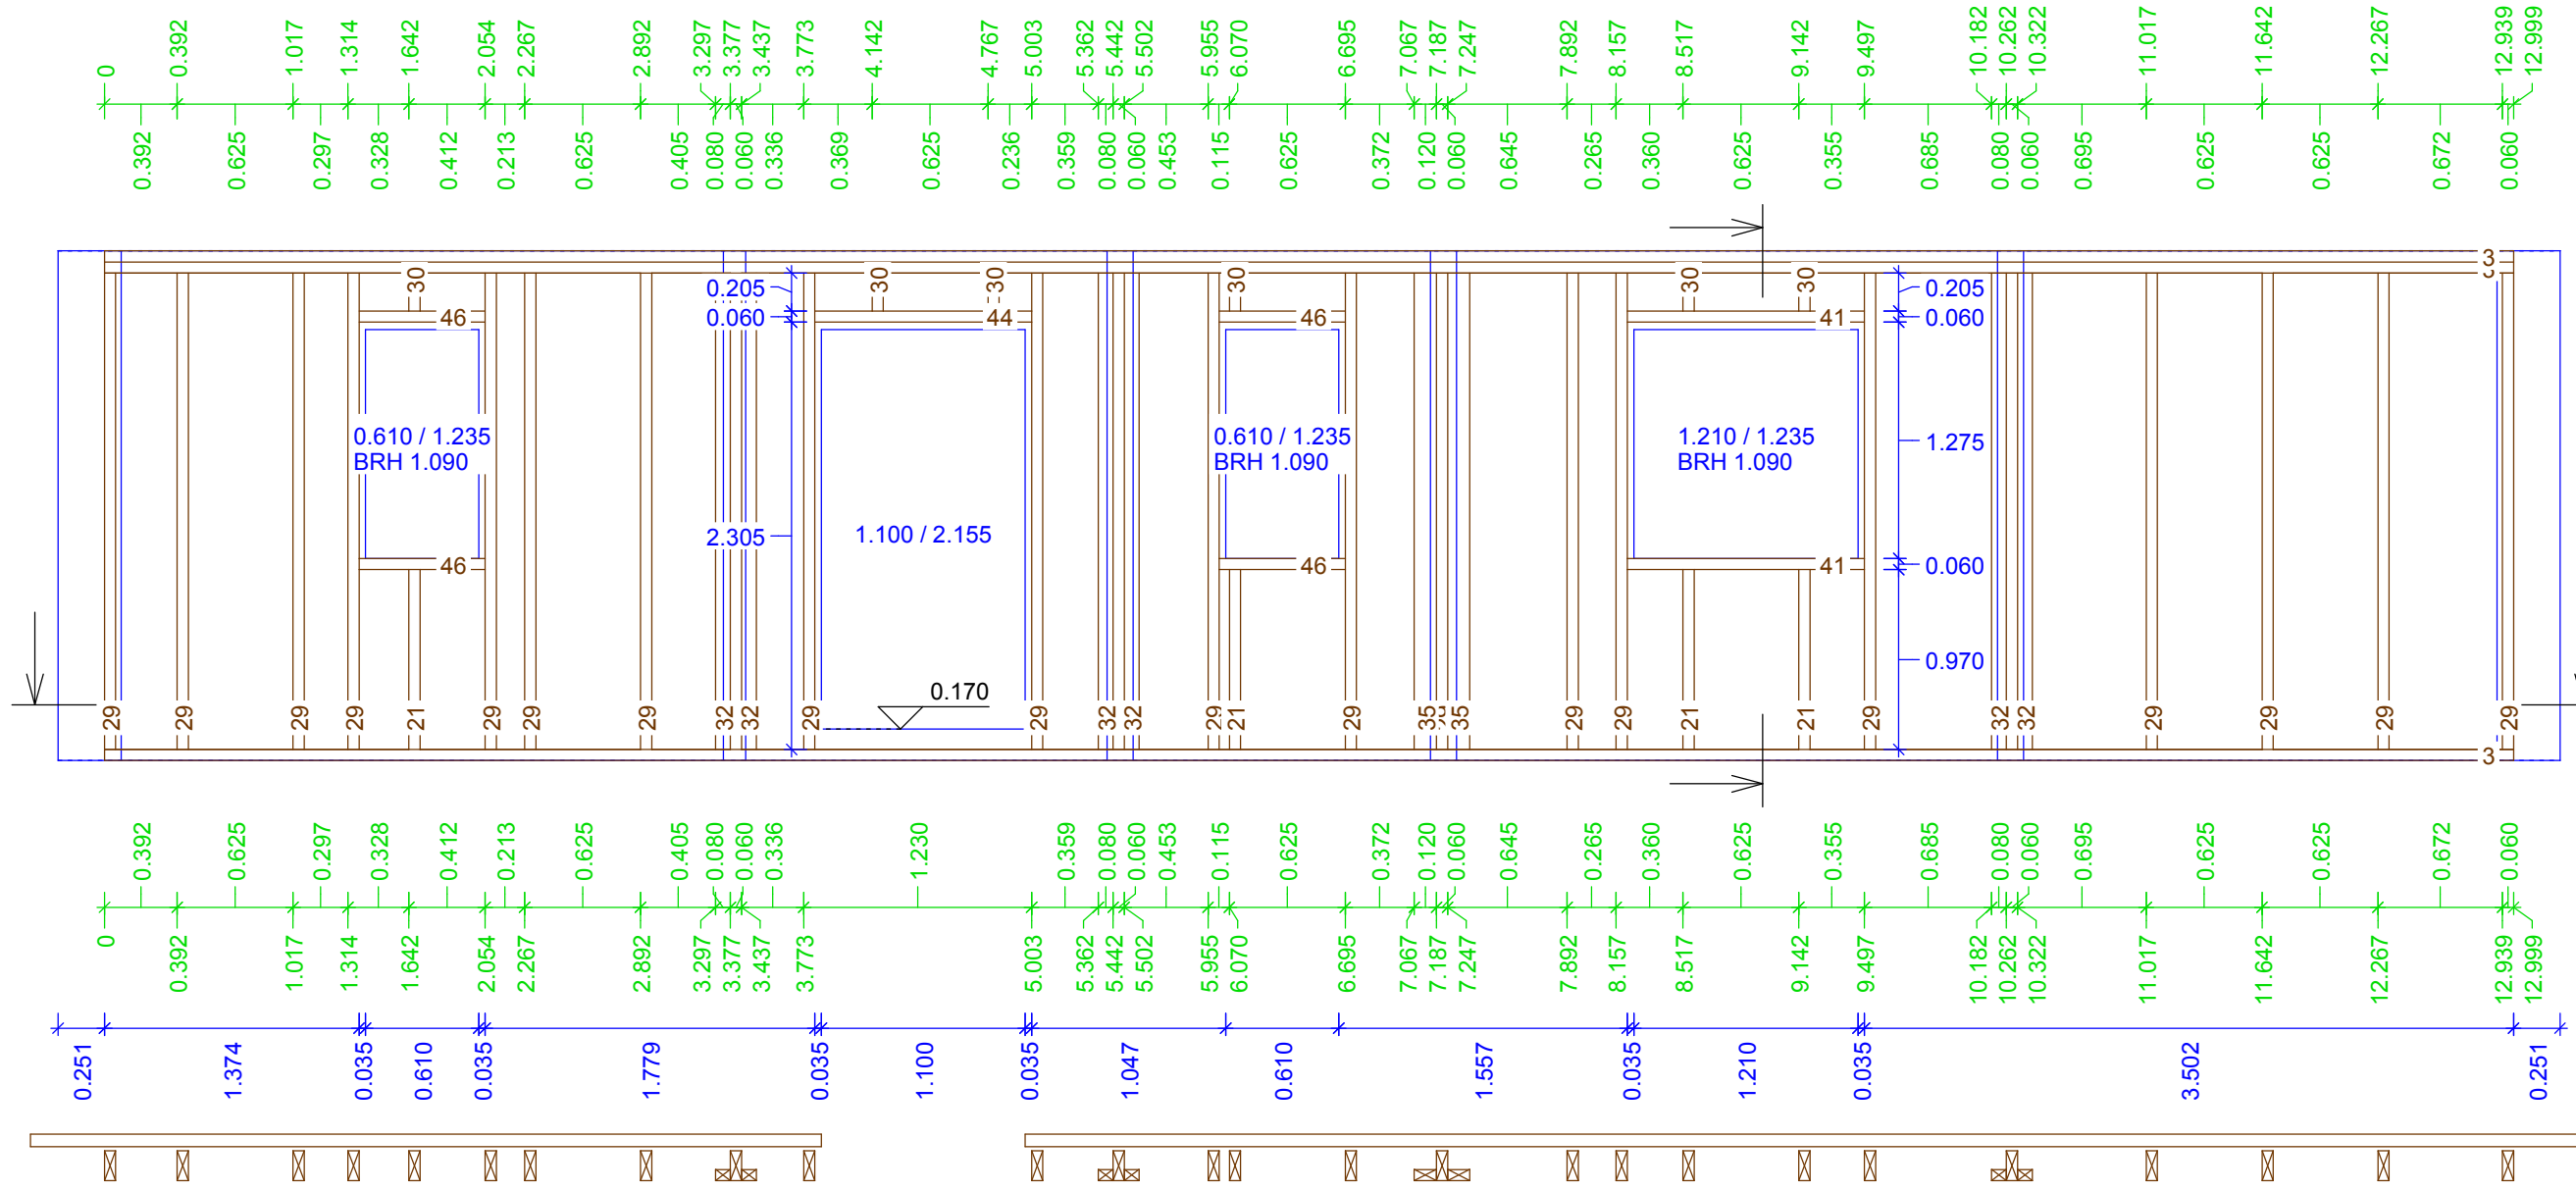


EG 0
Schnitthöhe: 1.100
Maßstab: 1 : 50
Grundrißplan

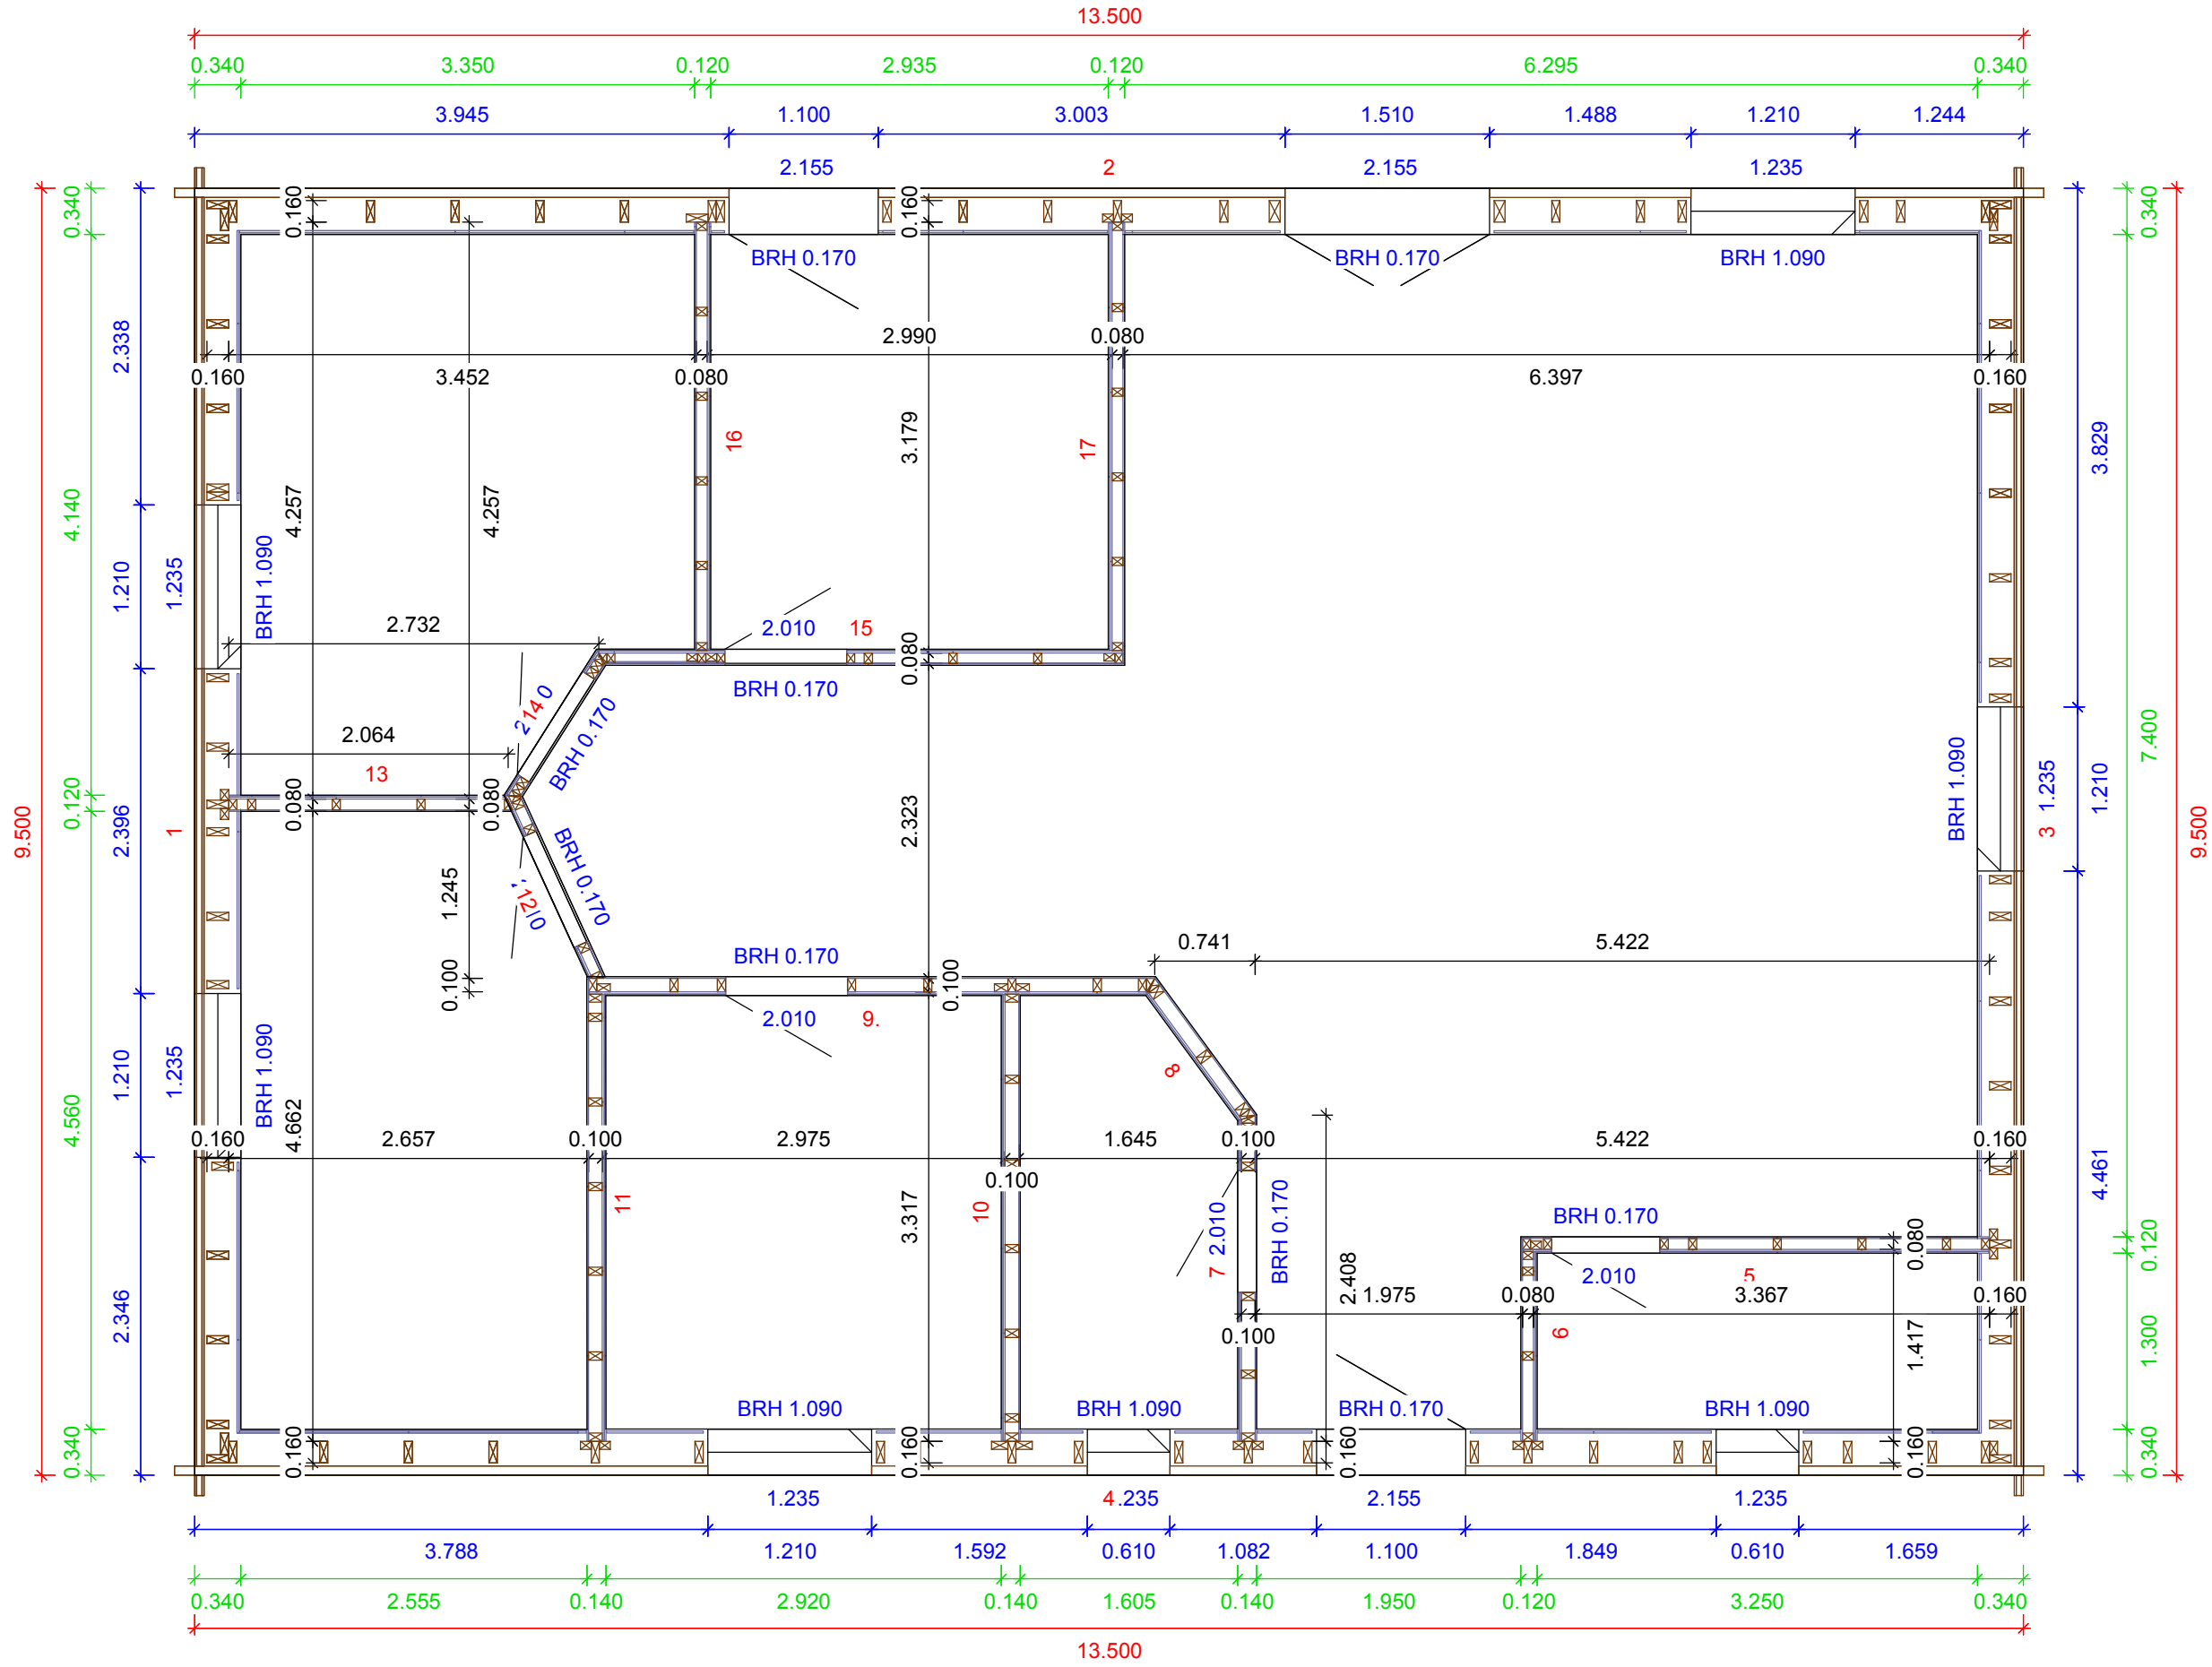

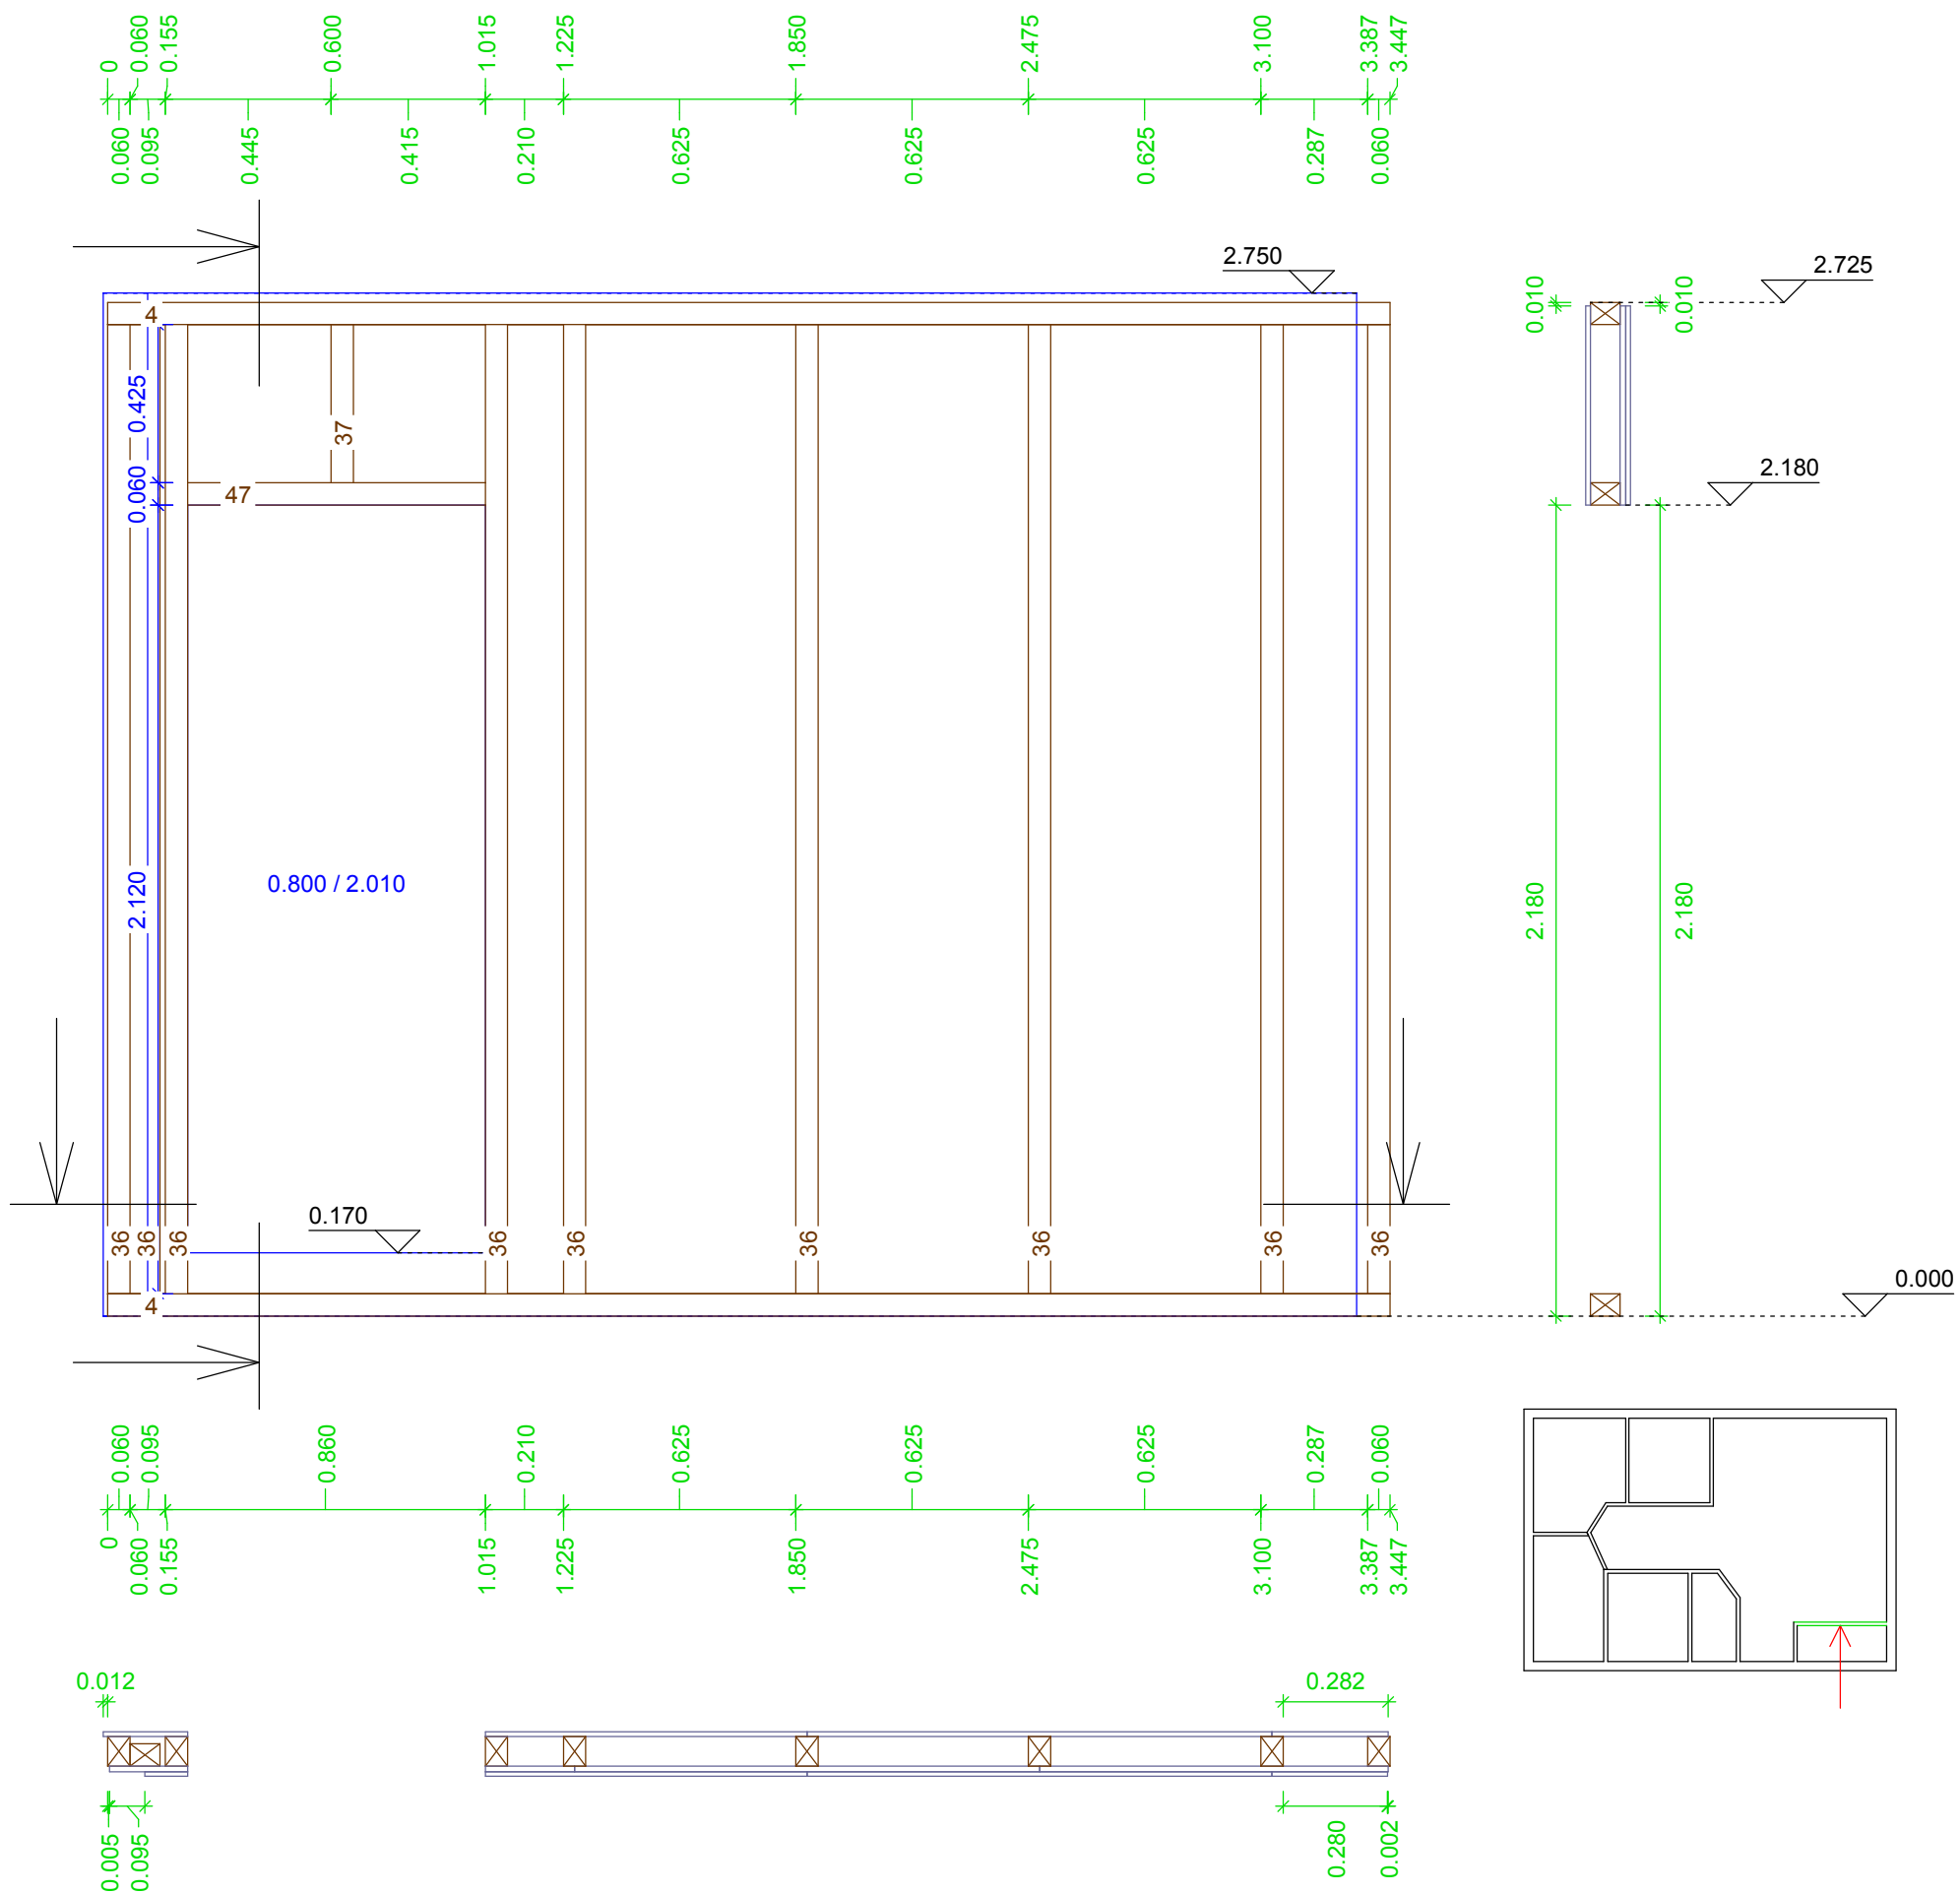


EG 0
Wand 5
Gruppe : 0
Holzlistenposition
Maßstab: 1 : 20




0.060 x 0.080
H4 : 3.447 2x
H36 : 2.605 9x
H37 : 0.425 1x
H47 : 0.800 1x

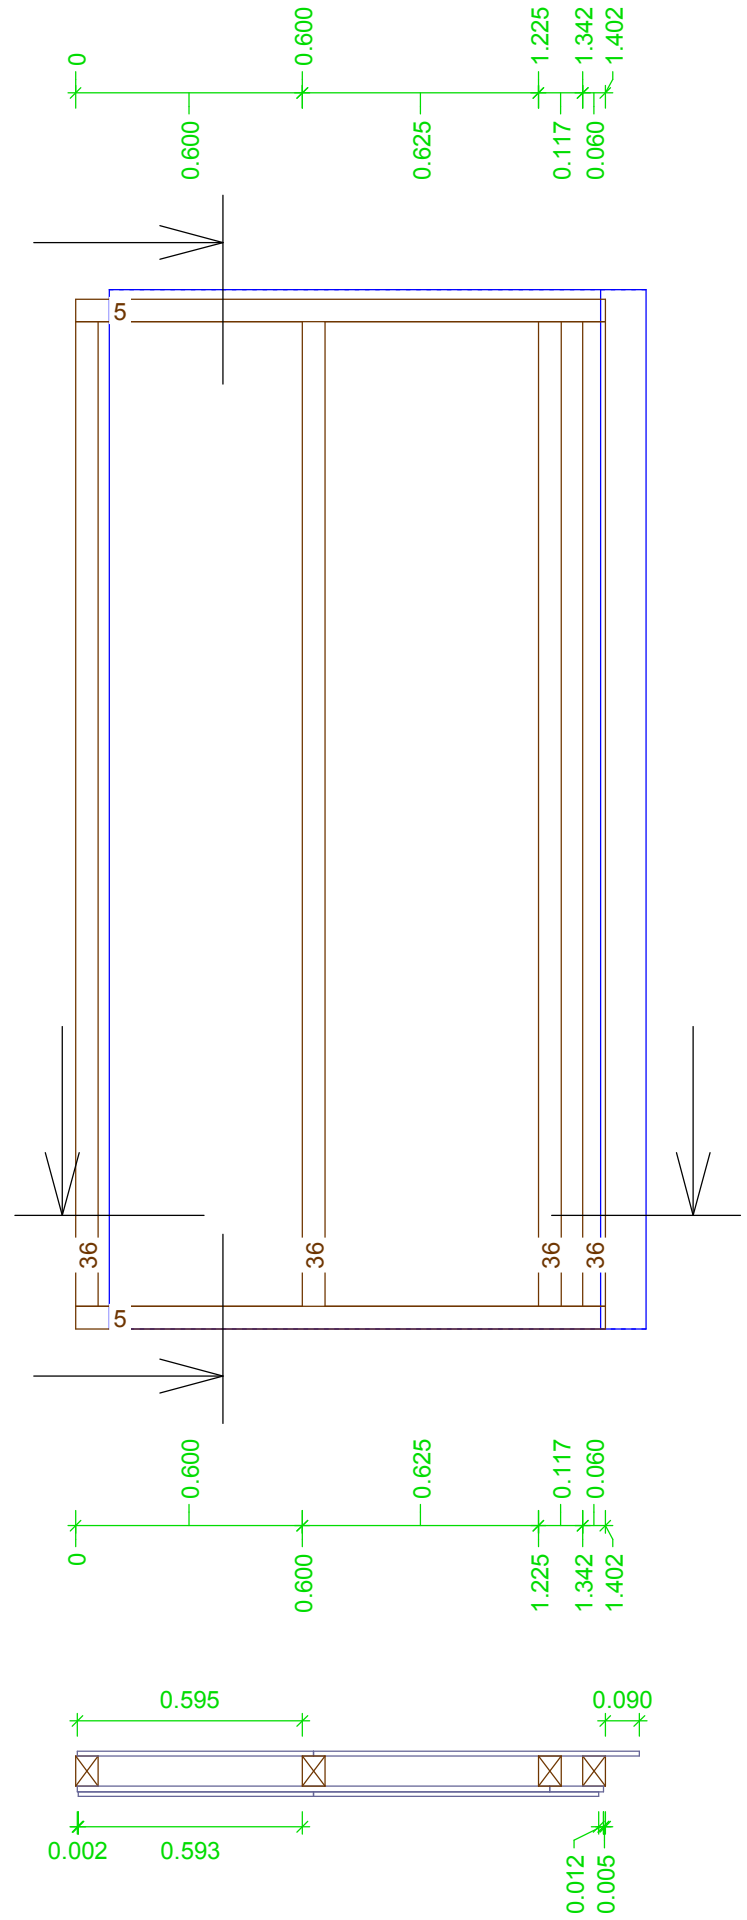

EG 0
 Wand 6
 Gruppe : 0
 Holzlistenposition
 Maßstab: 1 : 20

0.060 x 0.080
 H5 : 1.402 2x
 H36 : 2.605 4x


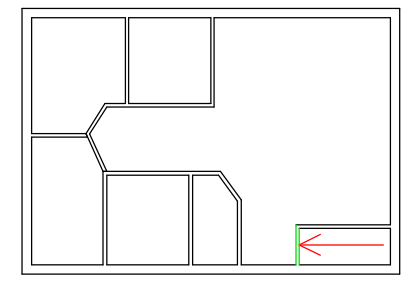


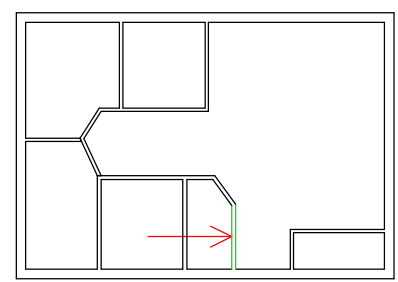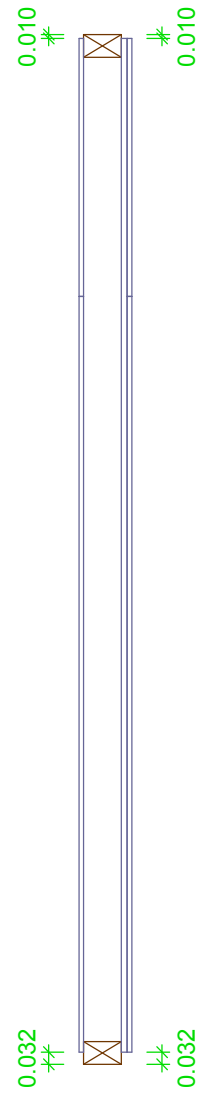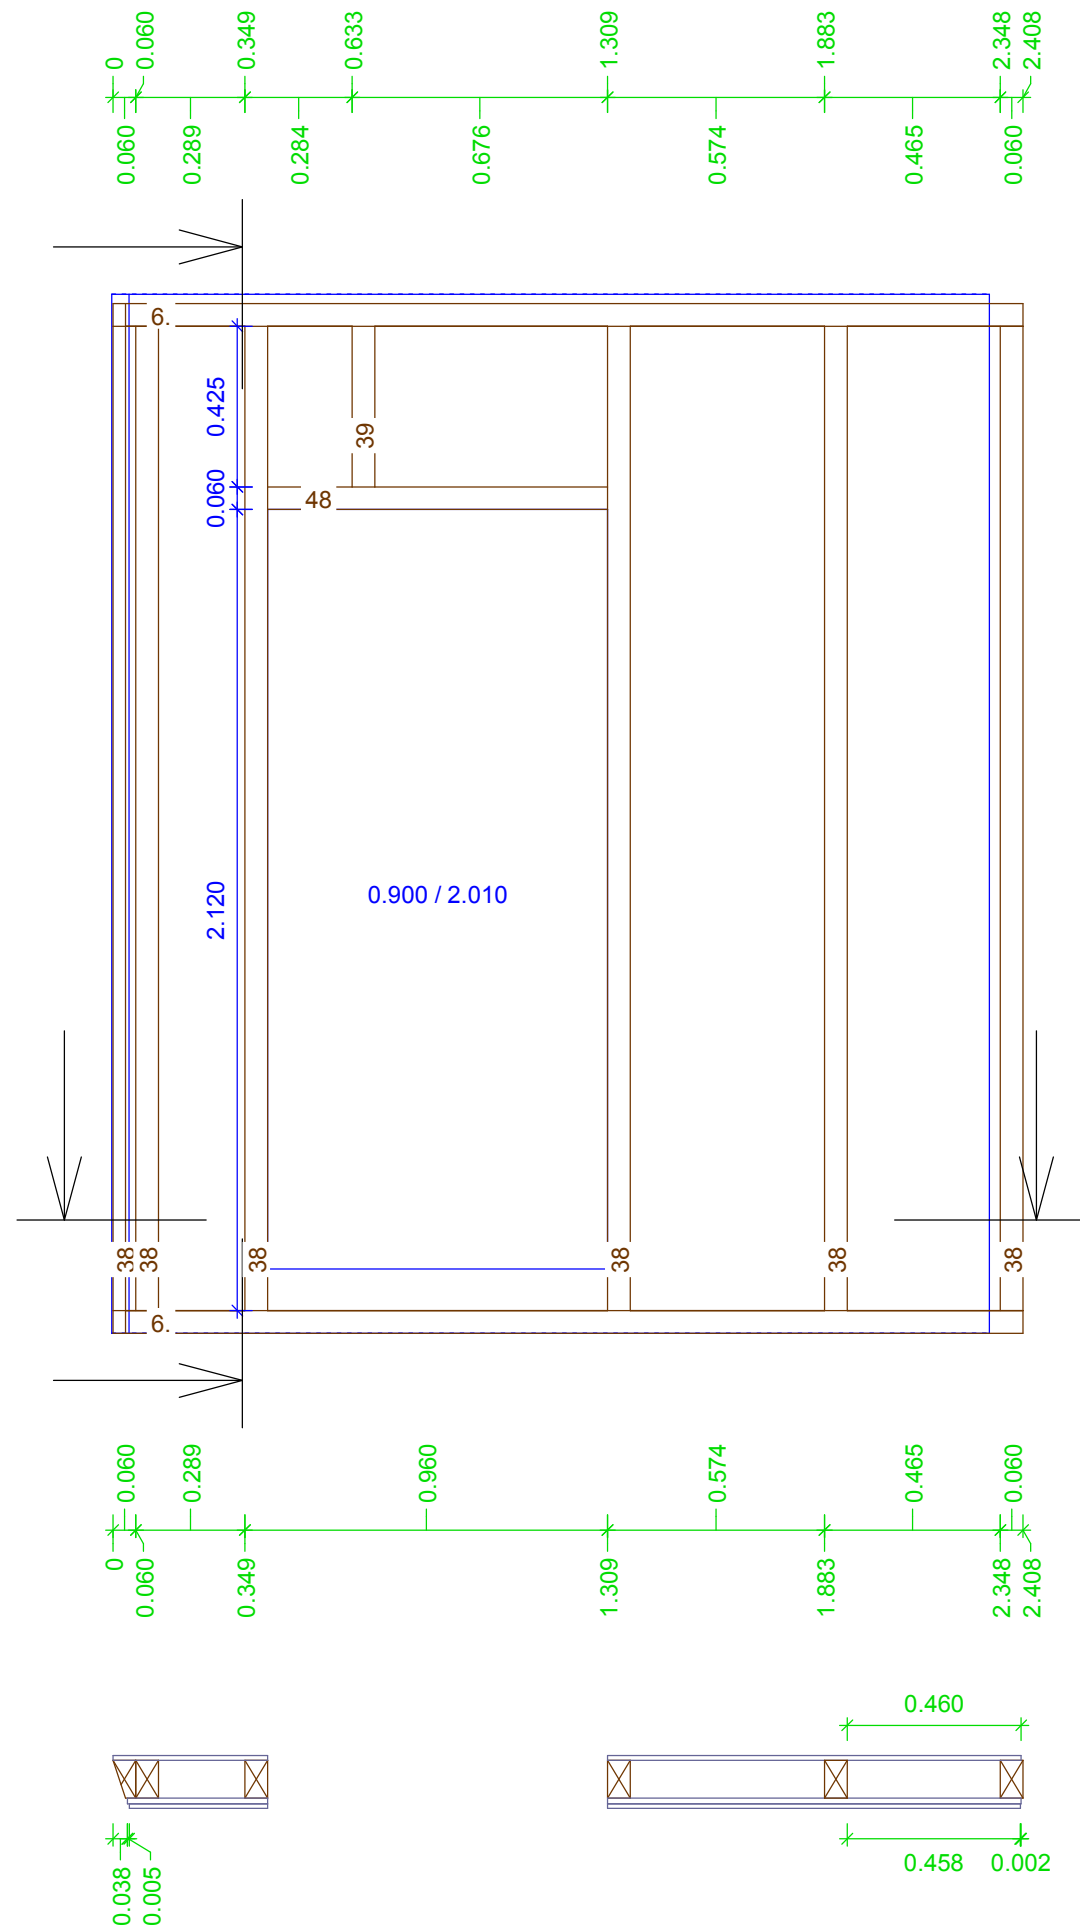

EG 0
Wand 7
Gruppe : 0
Holzlistenposition
Maßstab: 1 : 20




0.060 x 0.100

H6 :	2.408	2x
H38 :	2.605	6x
H39 :	0.425	1x
H48 :	0.900	1x

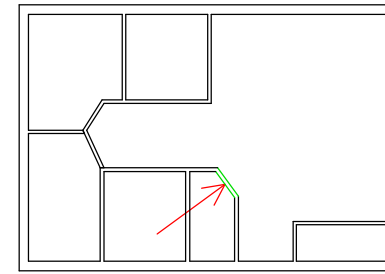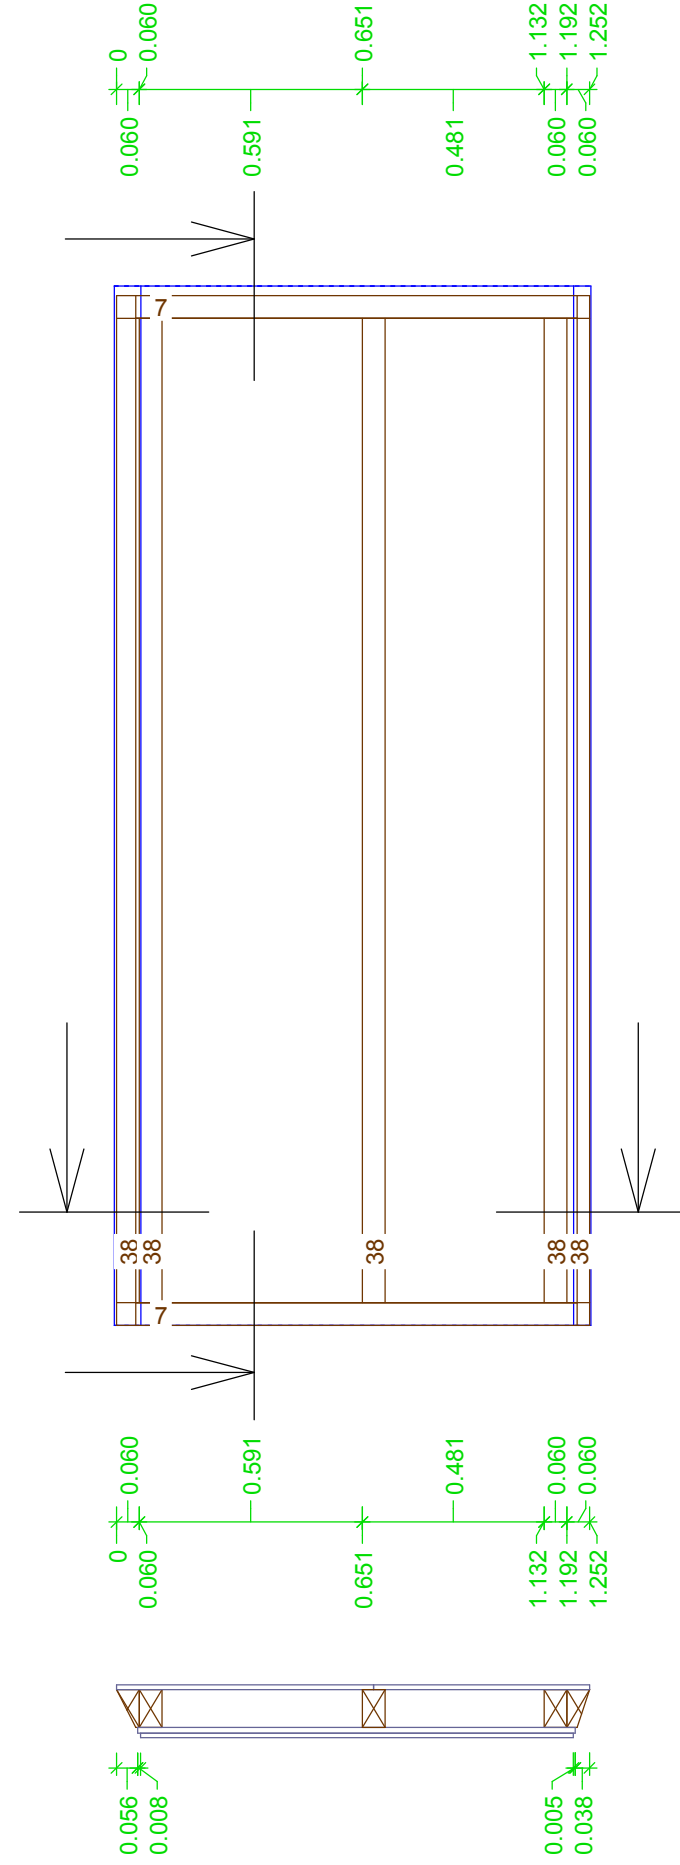




EG 0
Wand 8
Gruppe : 0
Holzlistenposition
Maßstab: 1 : 20

0.060 x 0.100
H7 : 1.252 2x
H38 : 2.605 5x

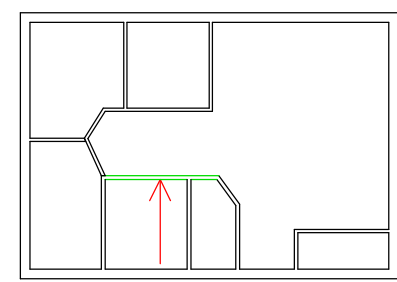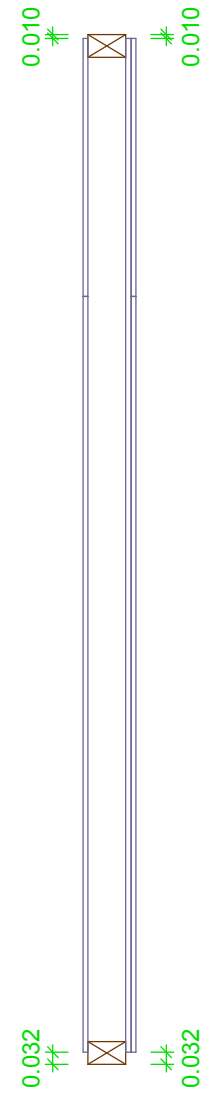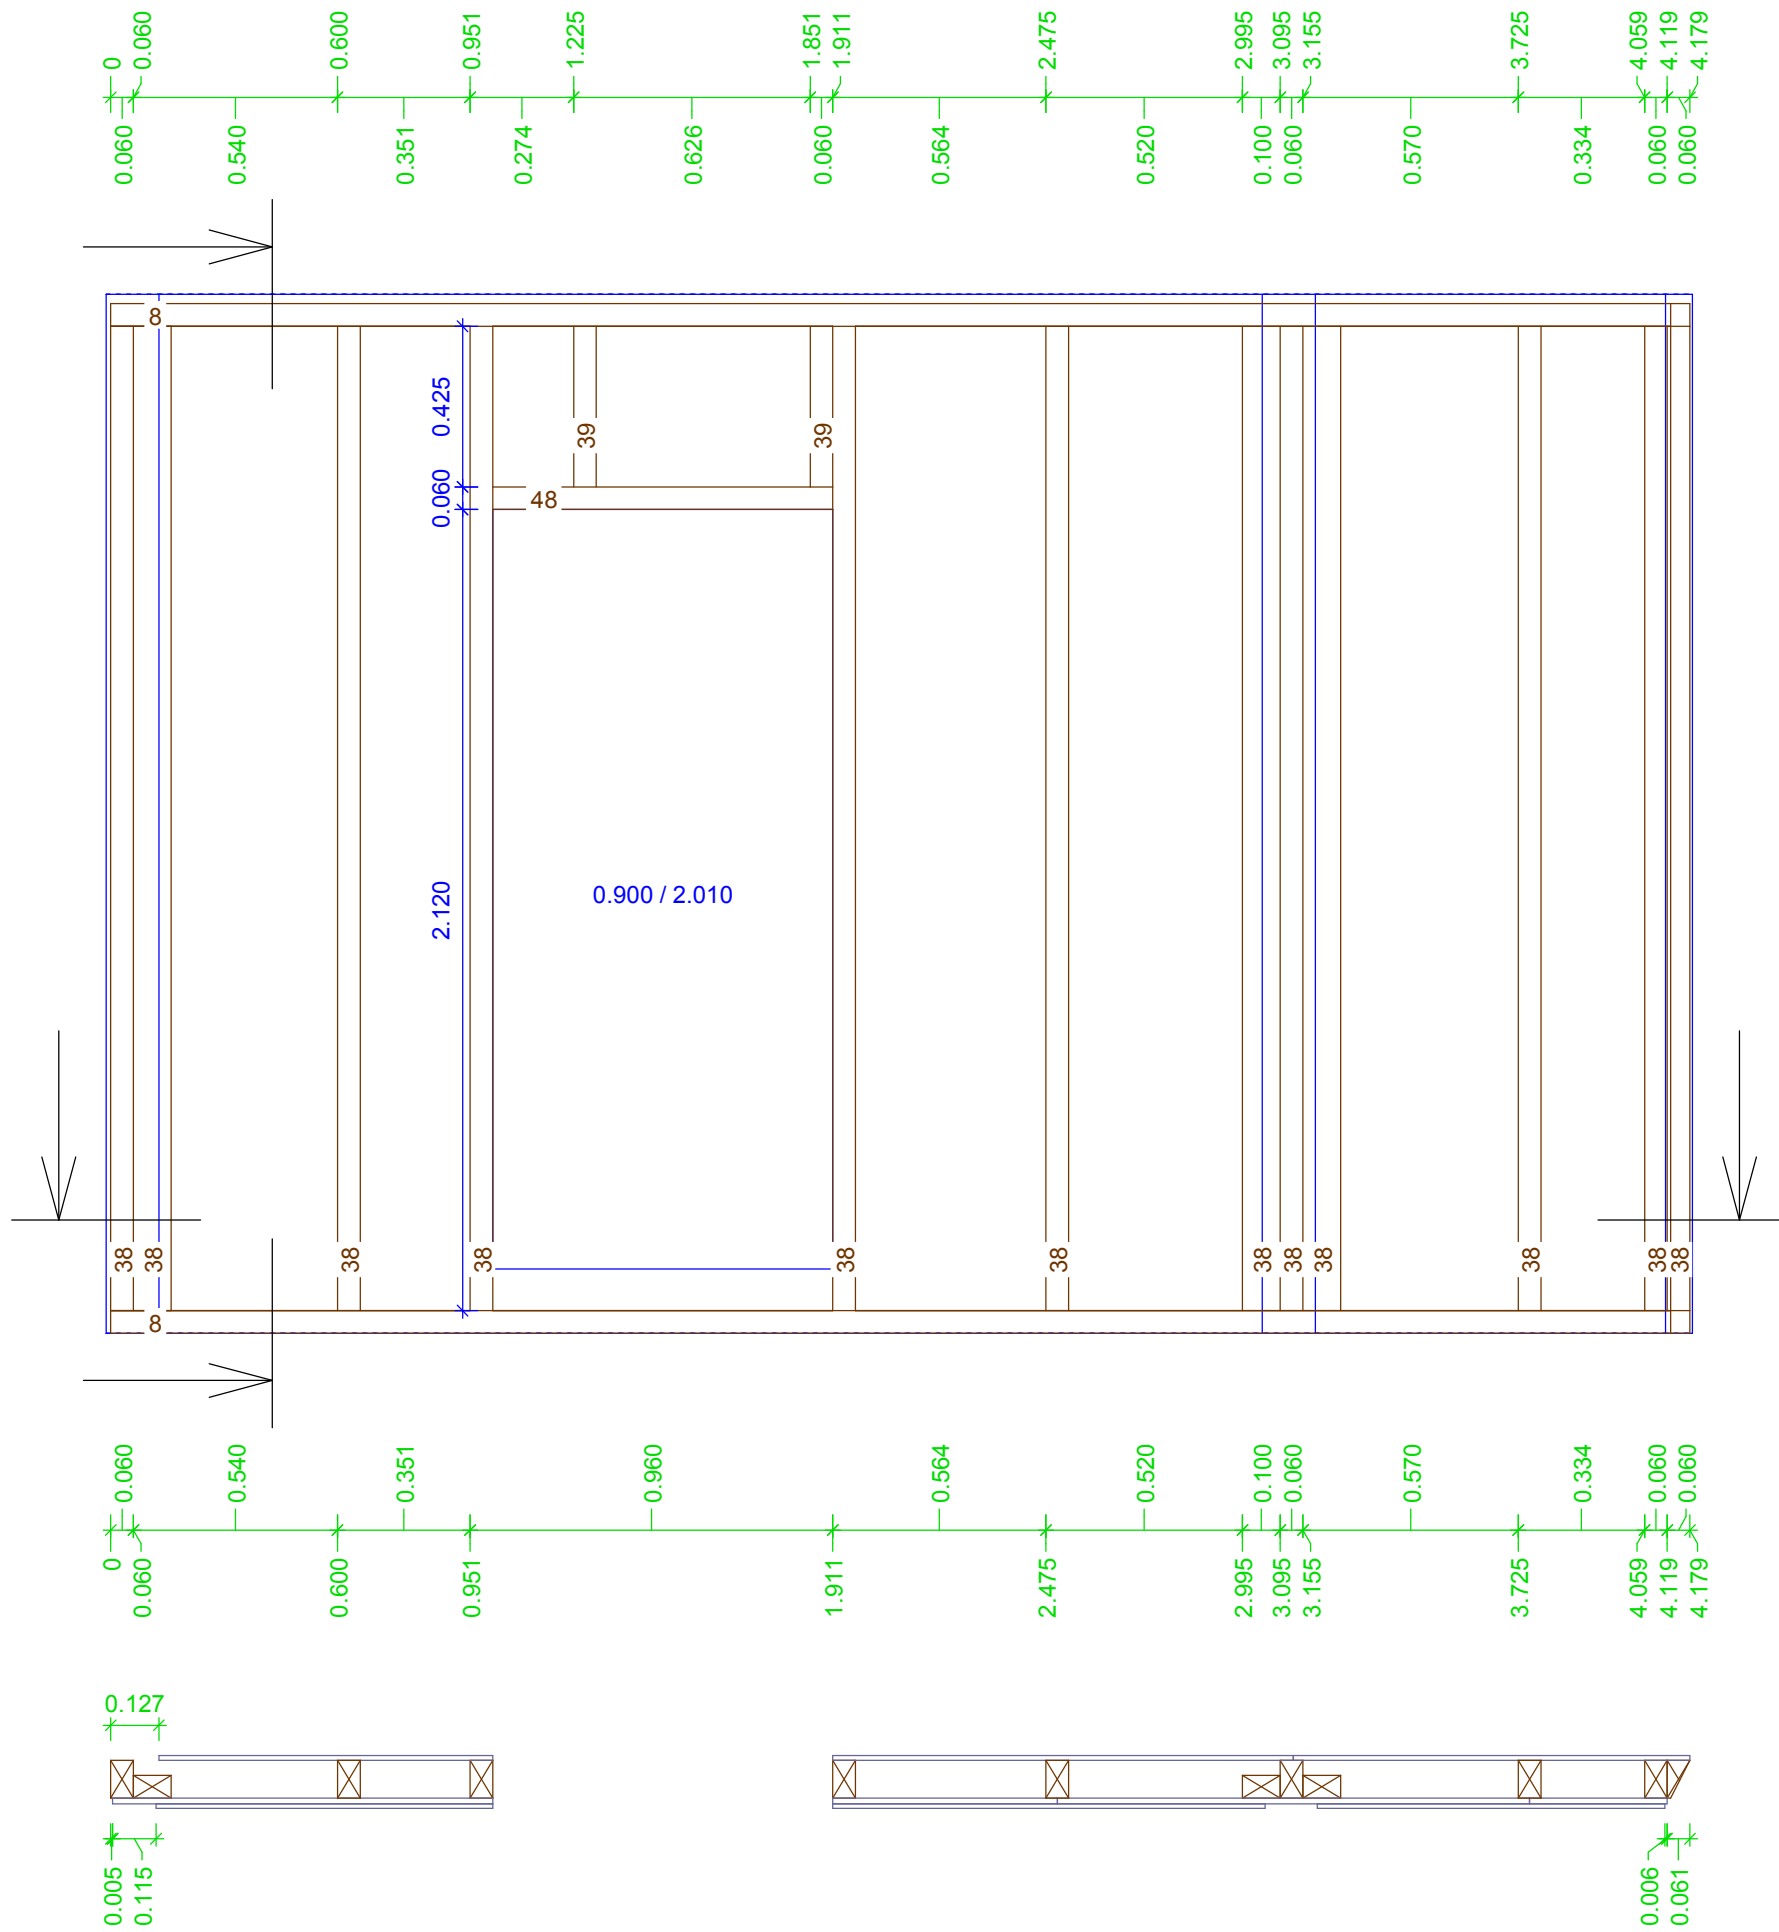




EG 0
 Wand 9
 Gruppe : 0
 Holzlistenposition
 Maßstab: 1 : 20

0.060 x 0.100
 H8 : 4.179 2x
 H38 : 2.605 12x
 H39 : 0.425 2x
 H48 : 0.900 1x

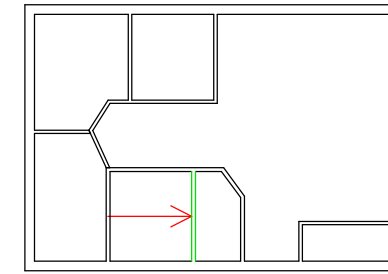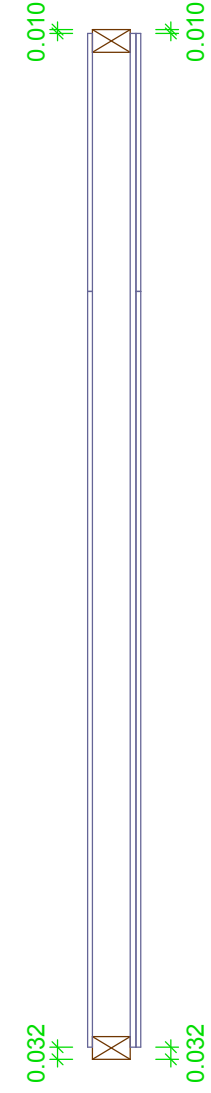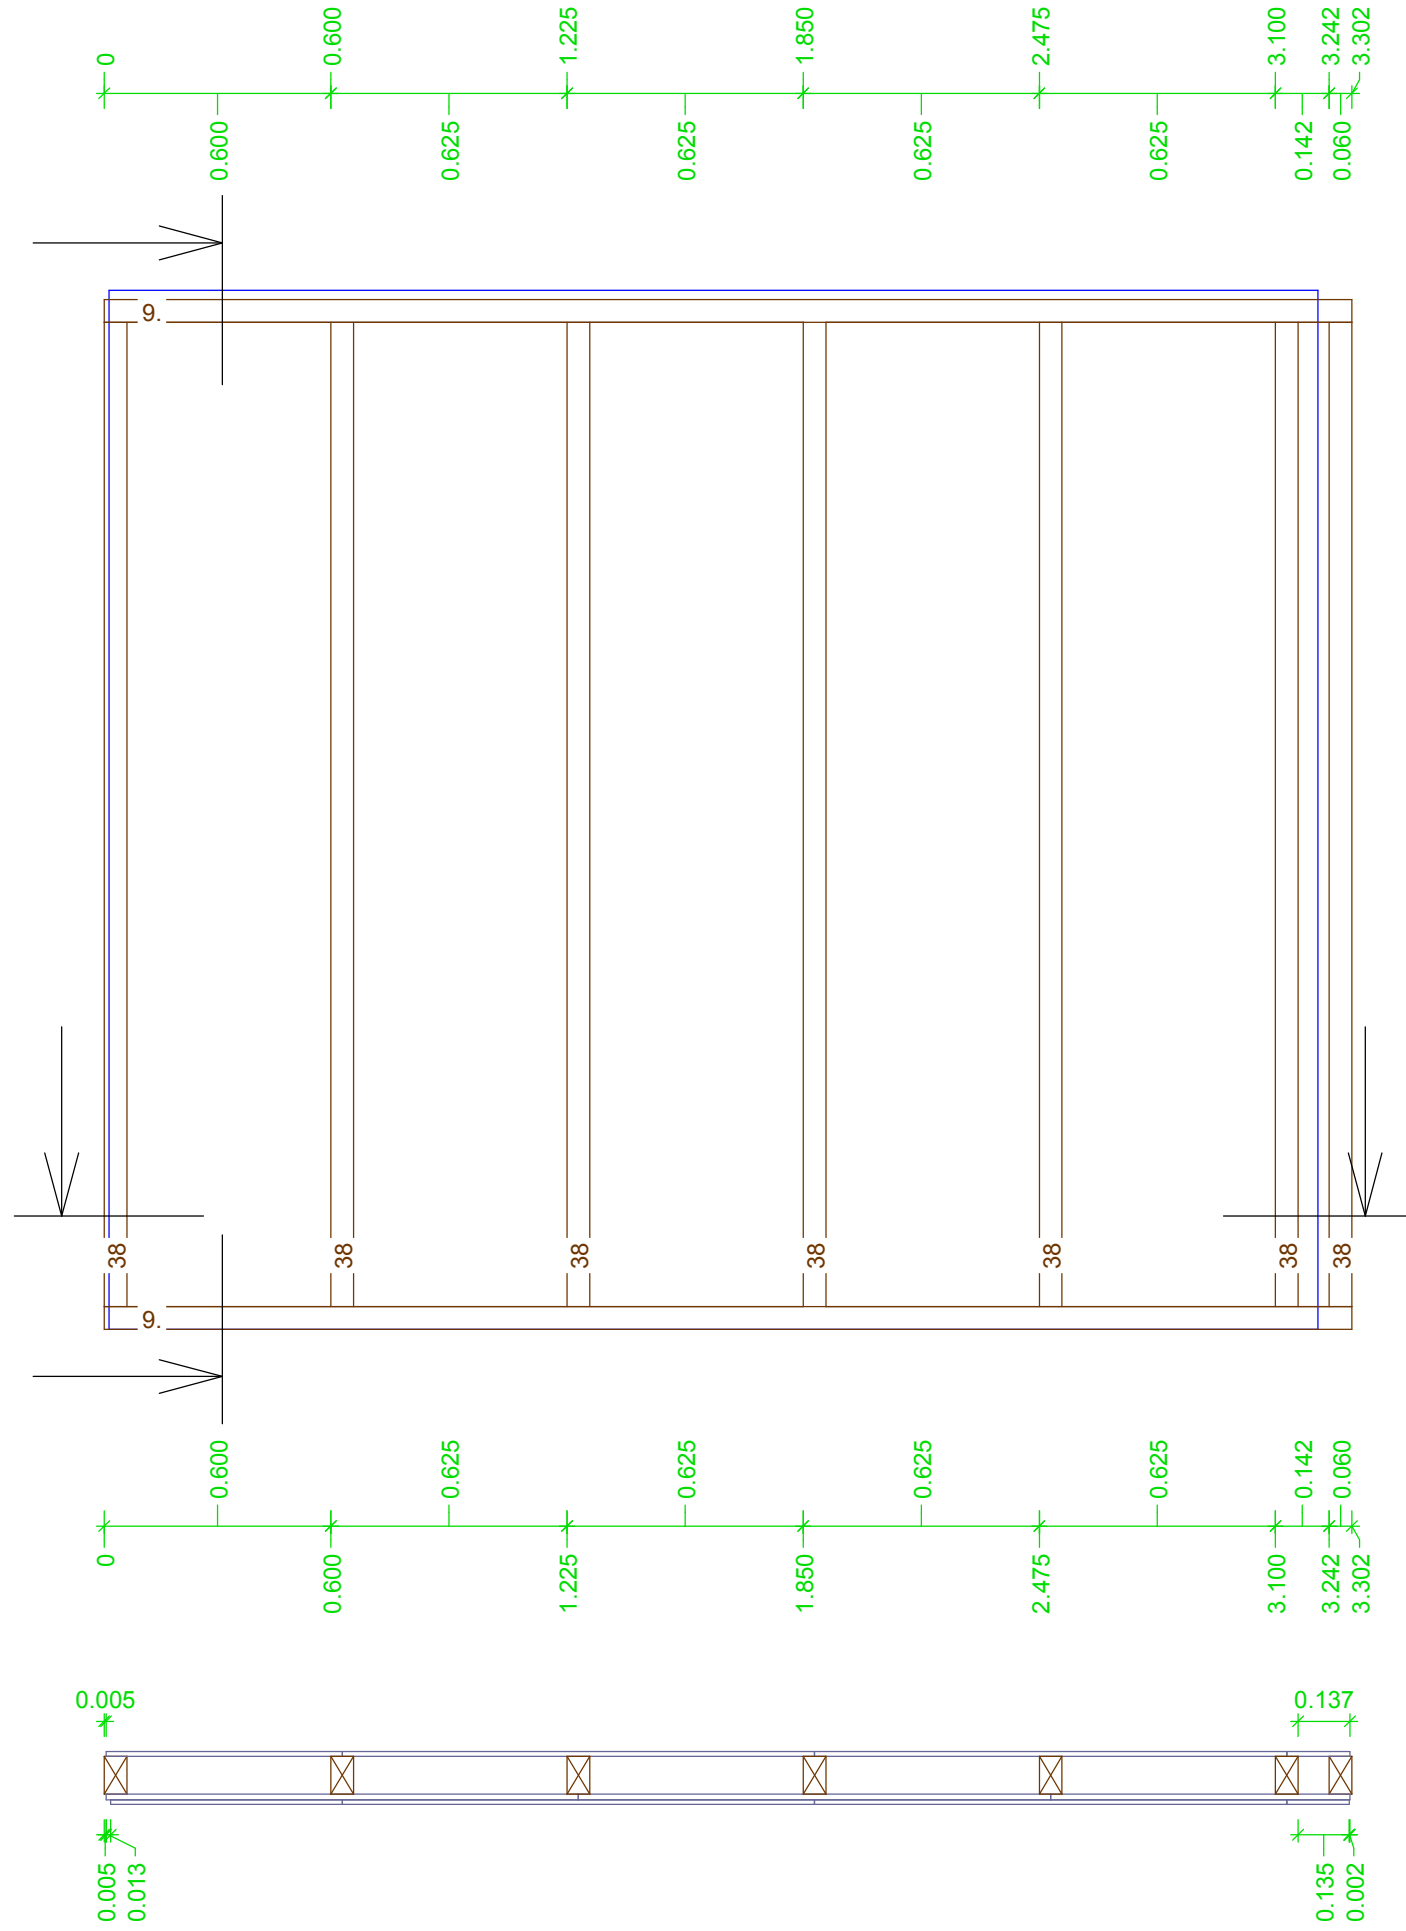




EG 0
 Wand 10
 Gruppe : 0
 Holzlistenposition
 Maßstab: 1 : 20

0.060 x 0.100
 H9 : 3.302 2x
 H38 : 2.605 7x

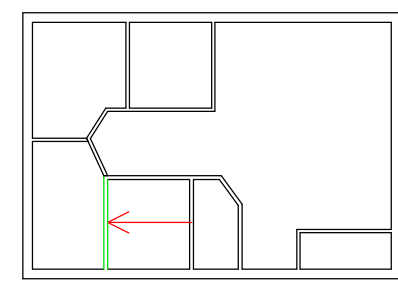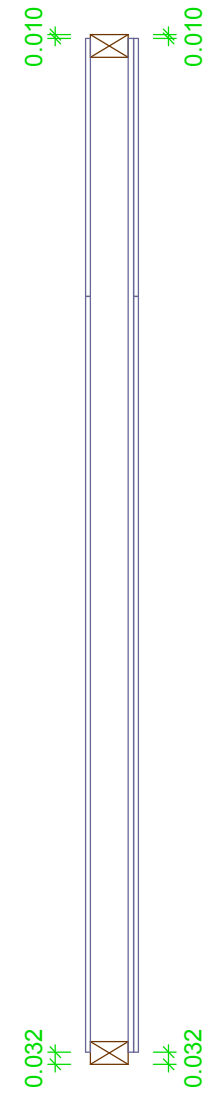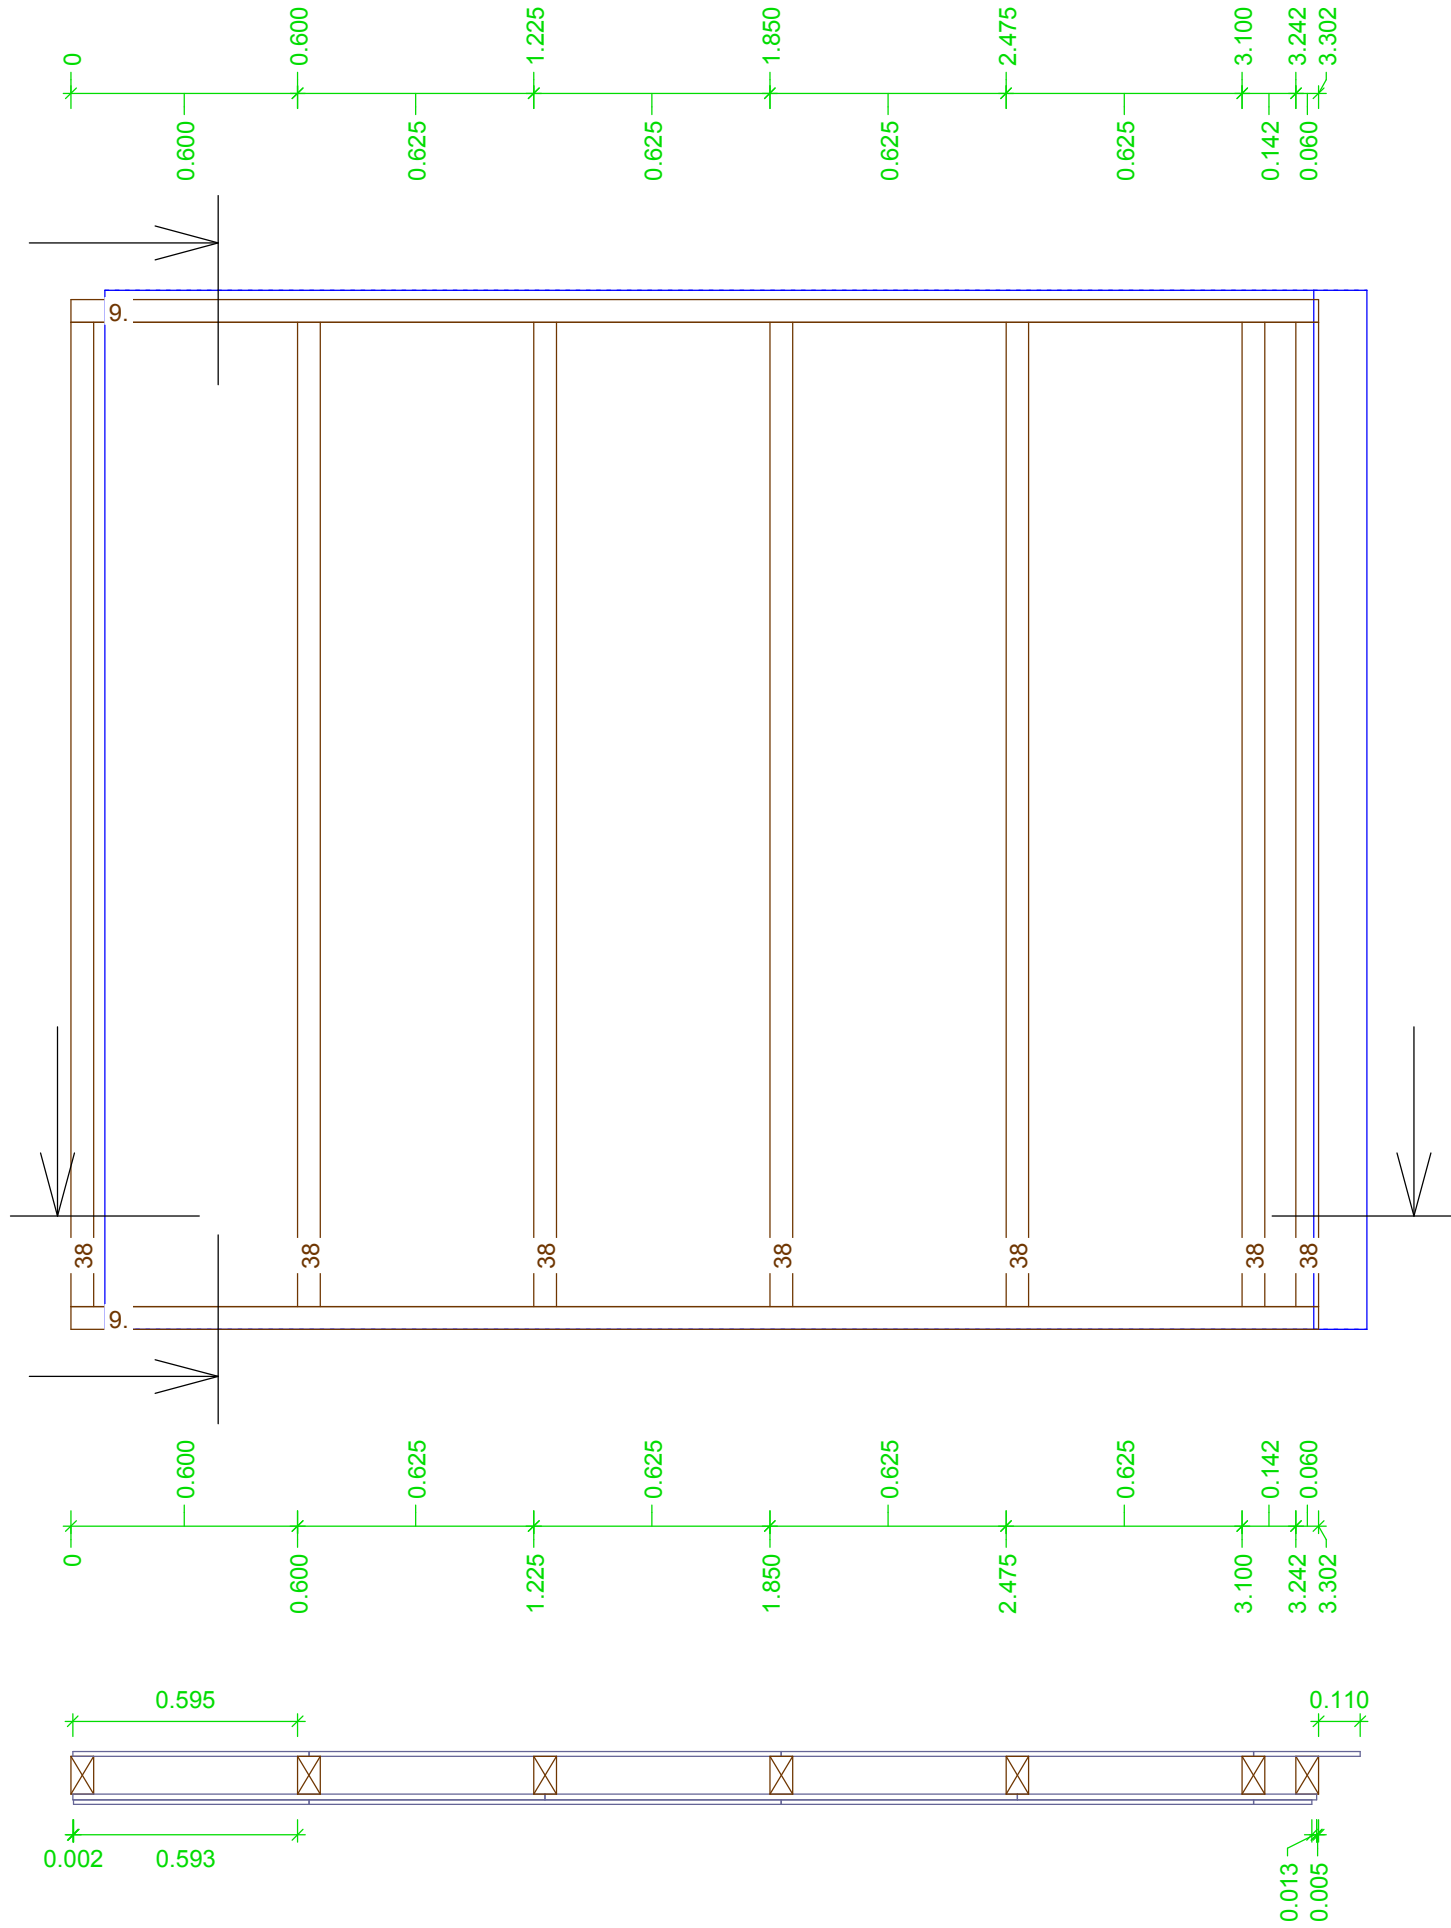




EG 0
 Wand 11
 Gruppe : 0
 Holzlistenposition
 Maßstab: 1 : 20

0.060 x 0.100
 H9 : 3.302 2x
 H38 : 2.605 7x

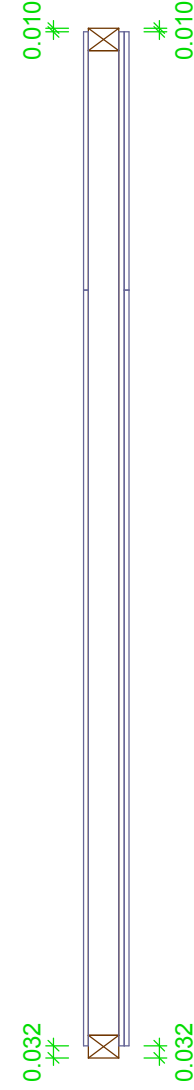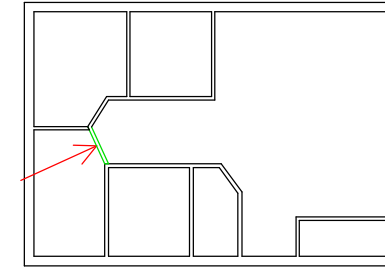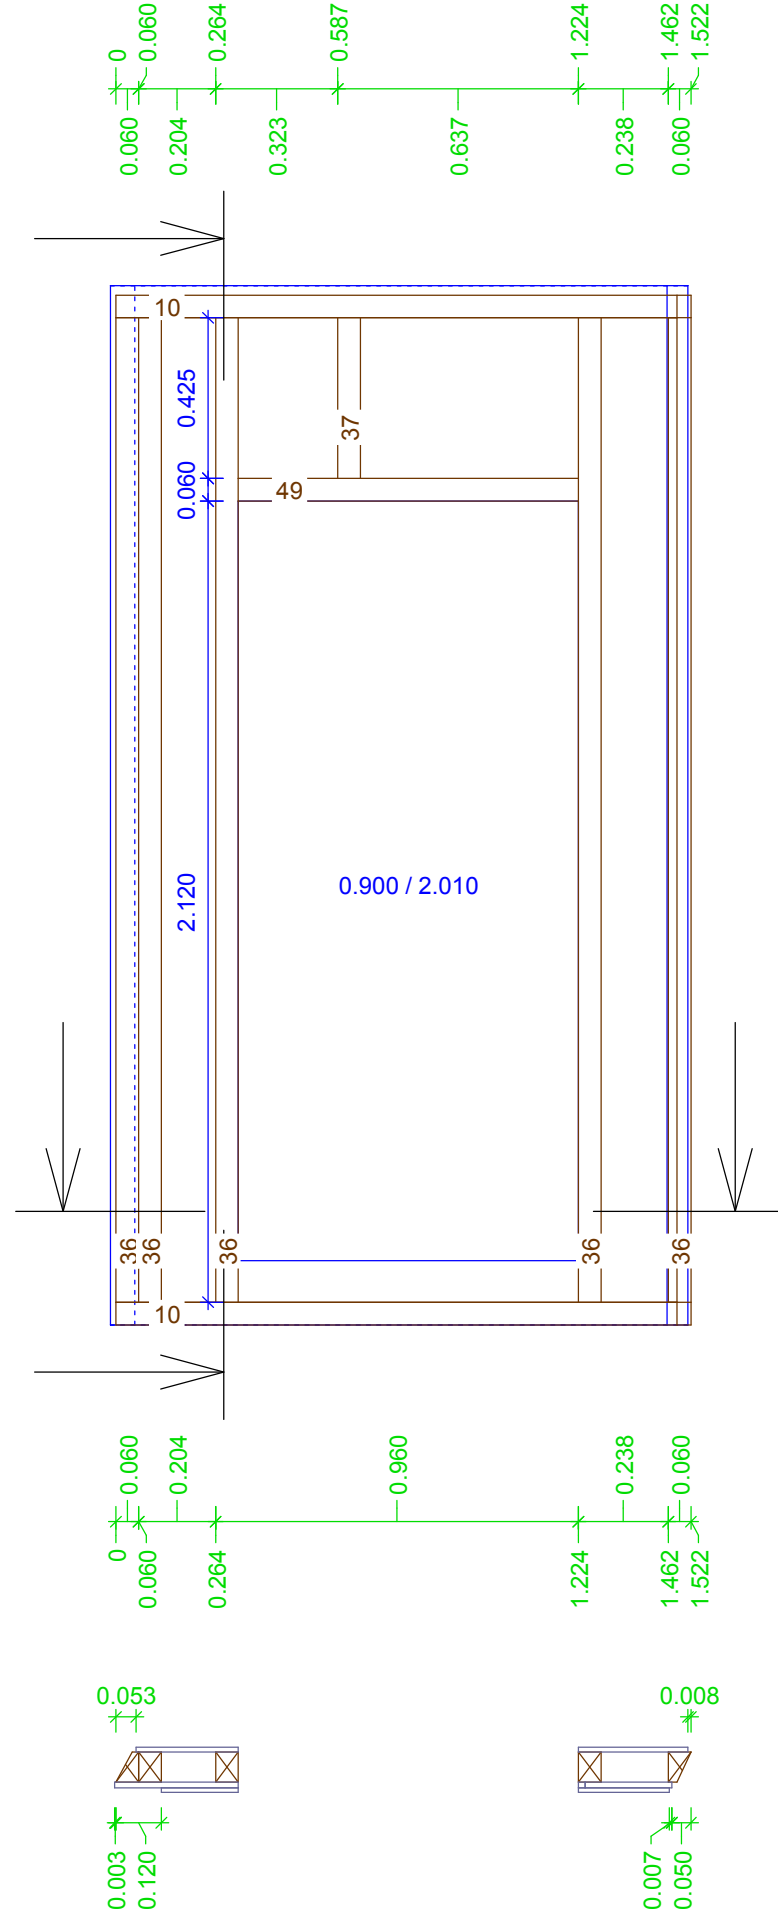




EG 0
 Wand 12
 Gruppe : 0
 Holzlistenposition
 Maßstab: 1 : 20

0.060 x 0.080
 H10 : 1.522 2x
 H36 : 2.605 5x
 H37 : 0.425 1x
 H49 : 0.900 1x

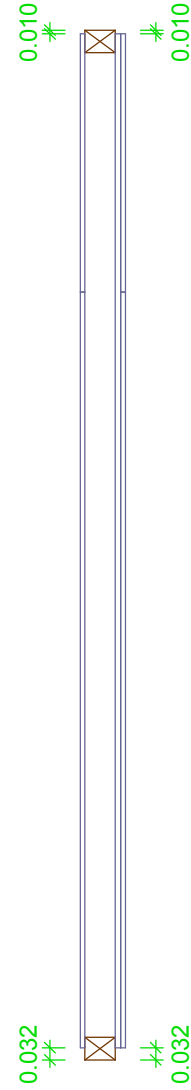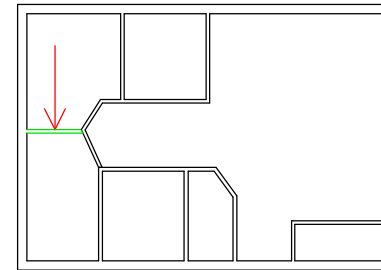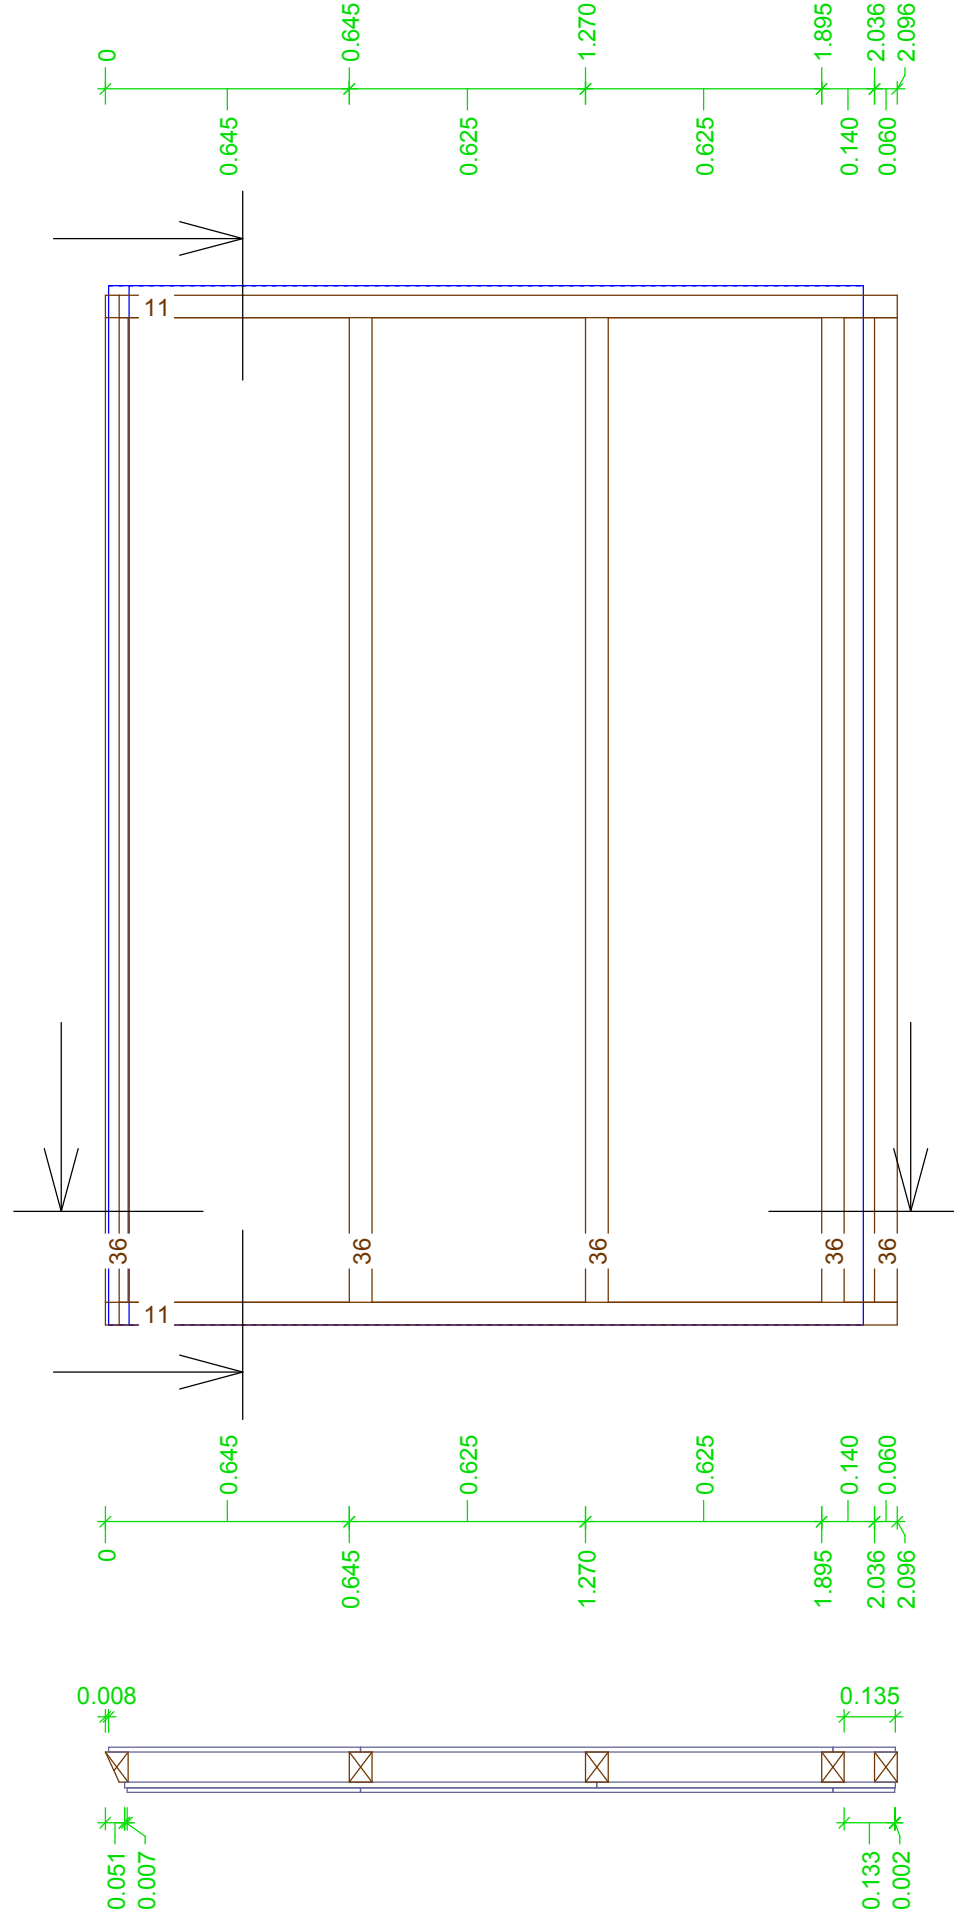




EG 0
 Wand 13
 Gruppe : 0
 Holzlistenposition
 Maßstab: 1 : 20

0.060 x 0.080
 H11 : 2.096 2x
 H36 : 2.605 5x

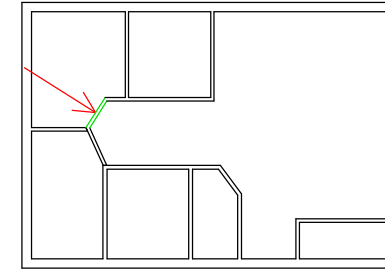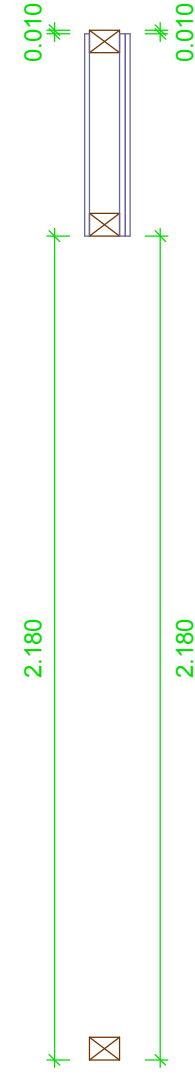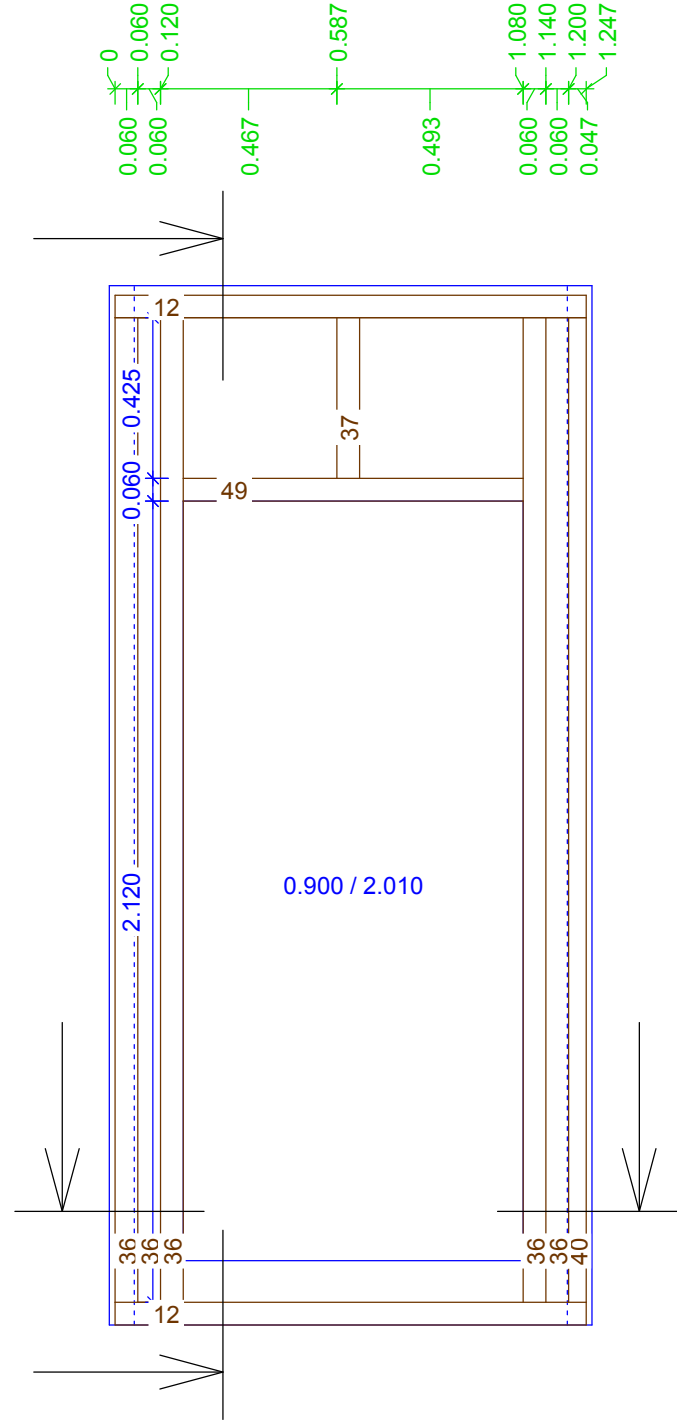

EG 0
 Wand 14
 Gruppe : 0
 Holzlistenposition
 Maßstab: 1 : 20




0.047 x 0.080		
H40 :	2.605	1x
0.060 x 0.080		
H12 :	1.247	2x
H36 :	2.605	5x
H37 :	0.425	1x
H49 :	0.900	1x

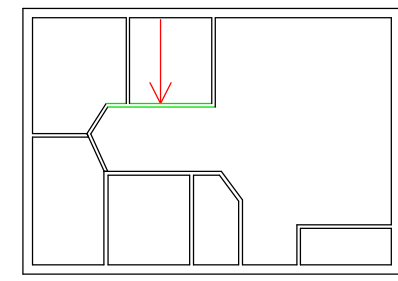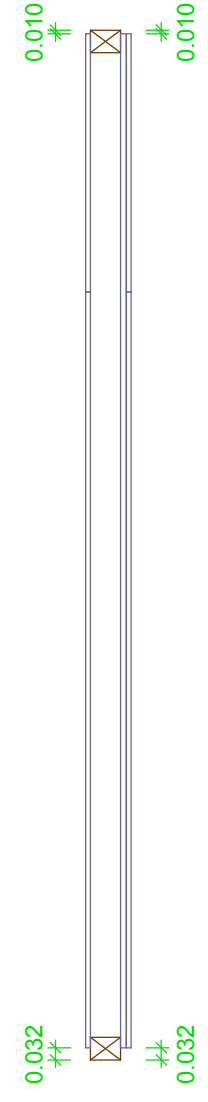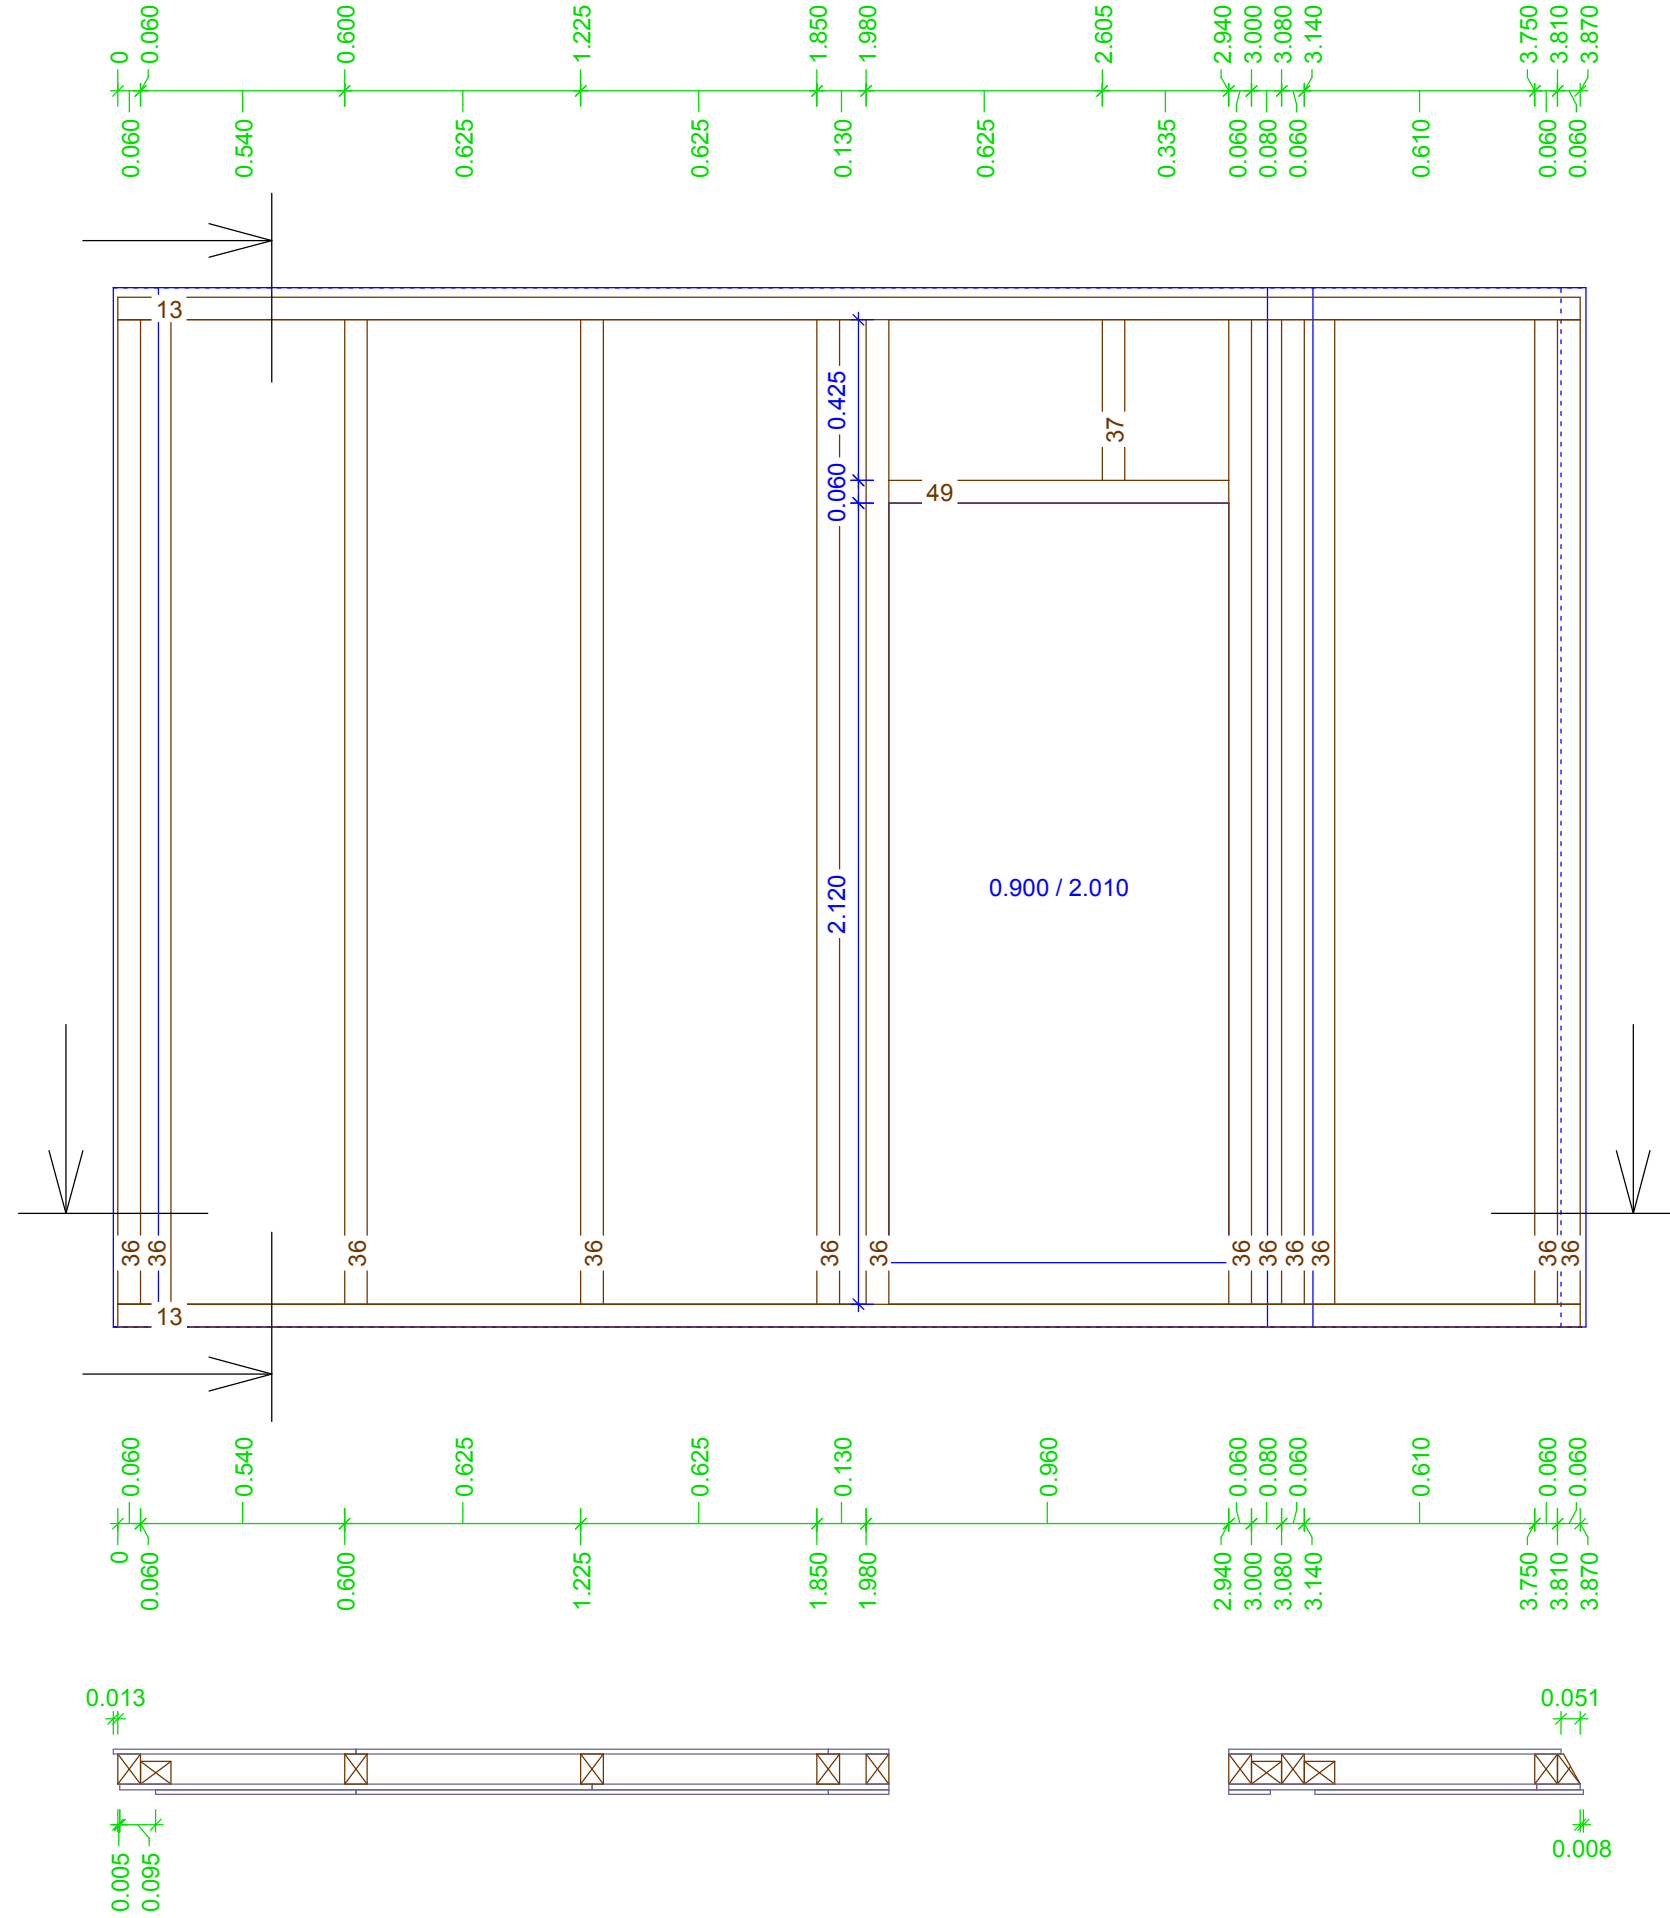

EG 0
 Wand 15
 Gruppe : 0
 Holzlistenposition
 Maßstab: 1 : 20




0.060 x 0.080

H13 :	3.870	2x
H36 :	2.605	12x
H37 :	0.425	1x
H49 :	0.900	1x

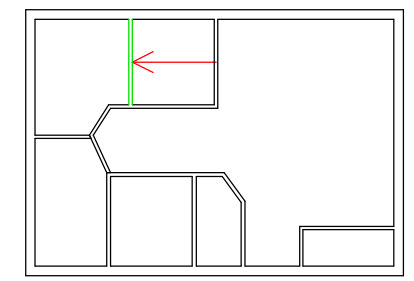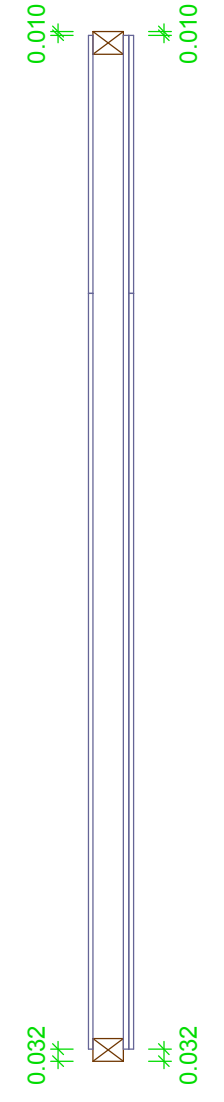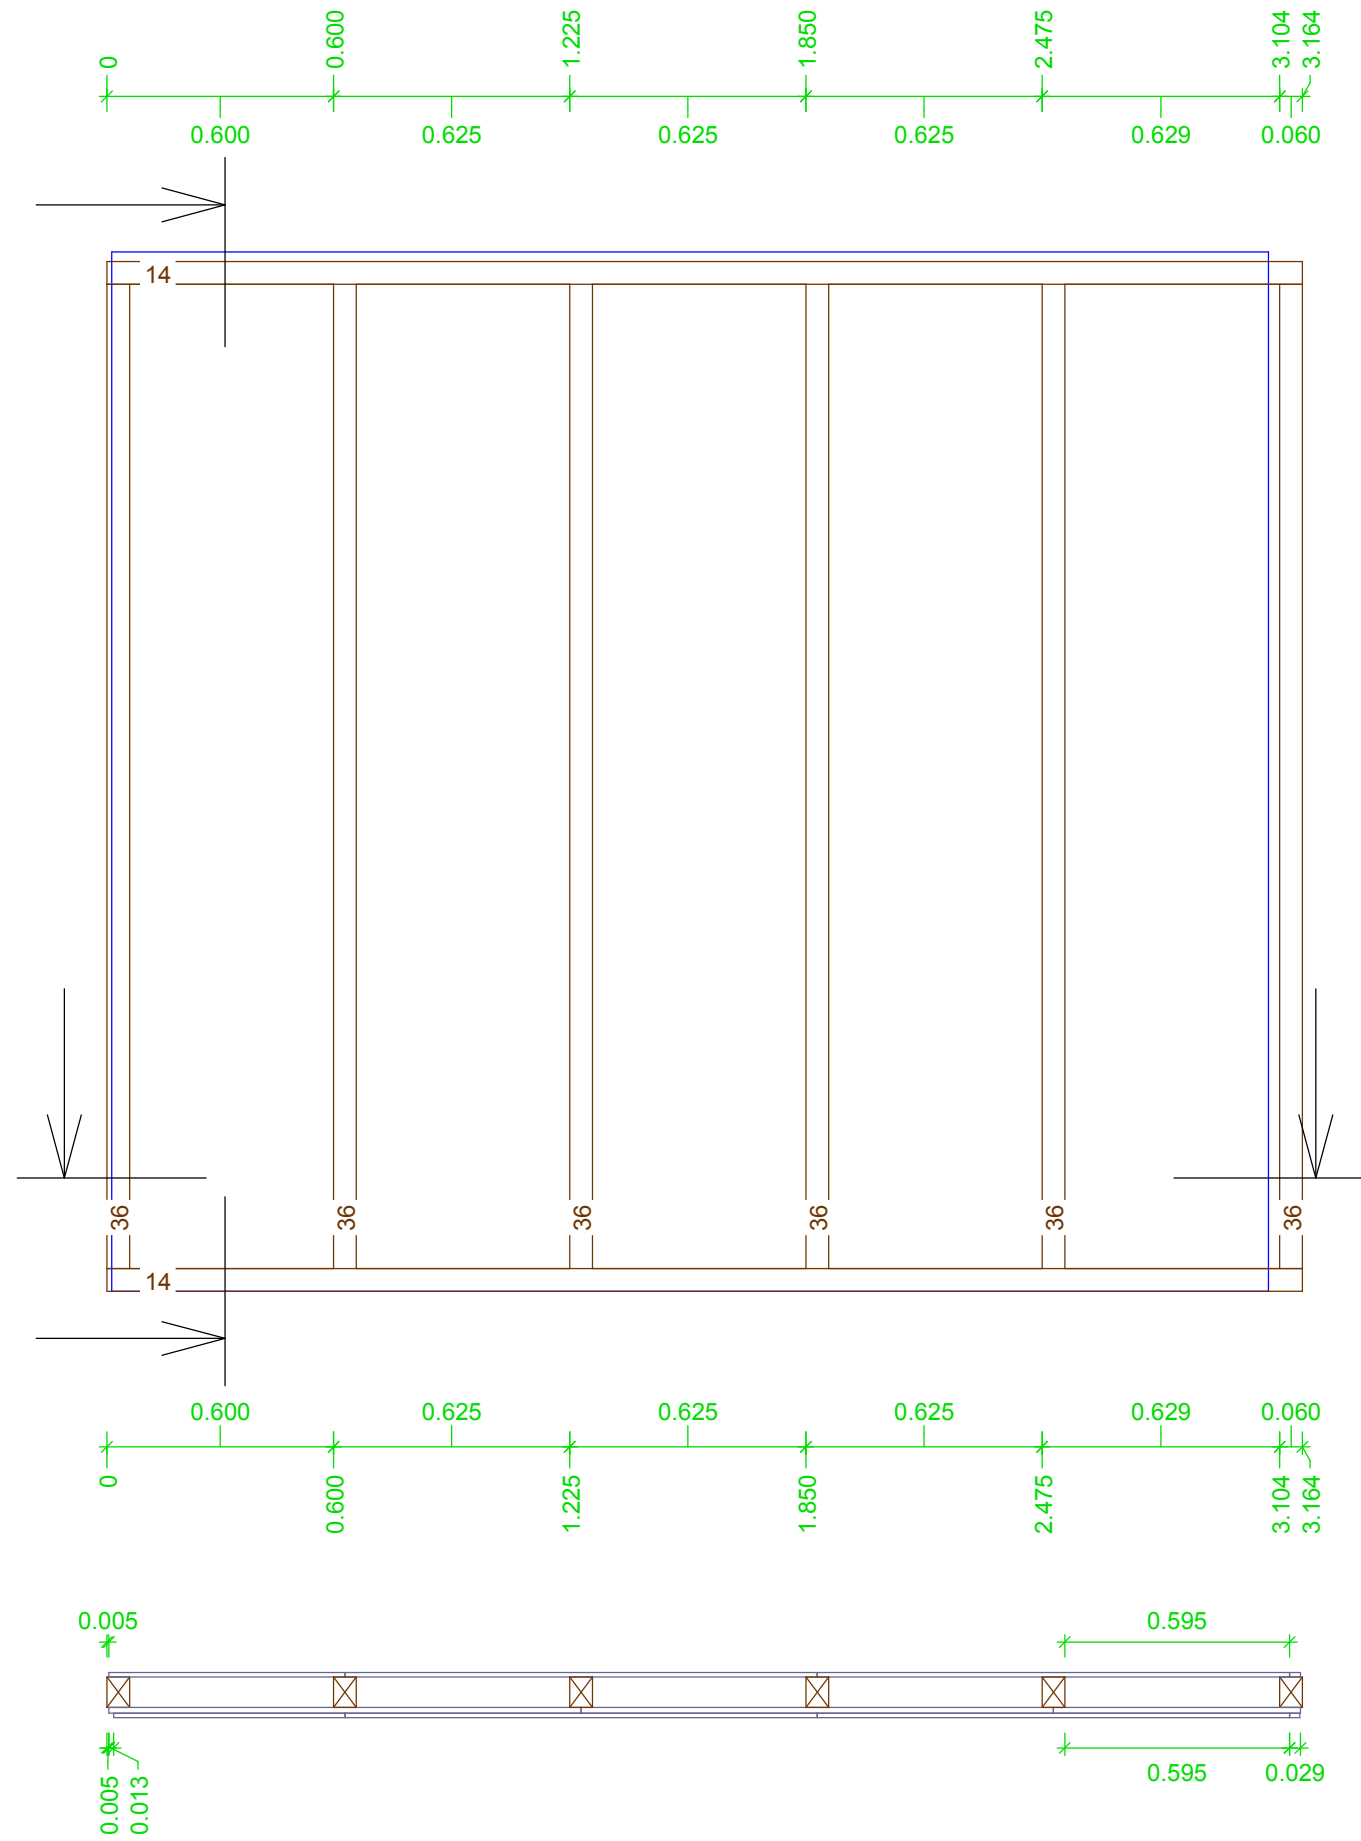

EG 0
 Wand 16
 Gruppe : 0
 Holzlistenposition
 Maßstab: 1 : 20

0.060 x 0.080
 H14 : 3.164 2x
 H36 : 2.605 6x

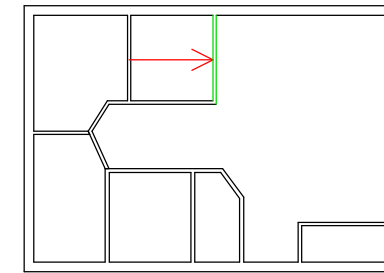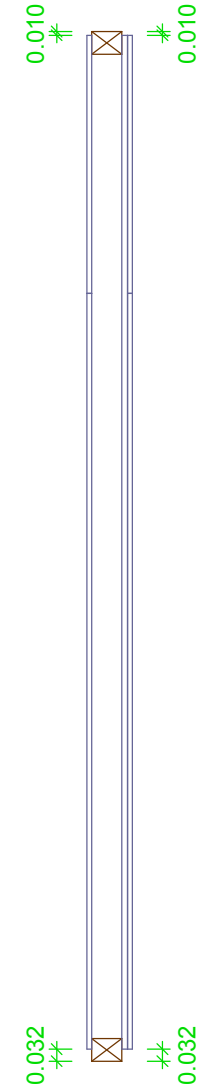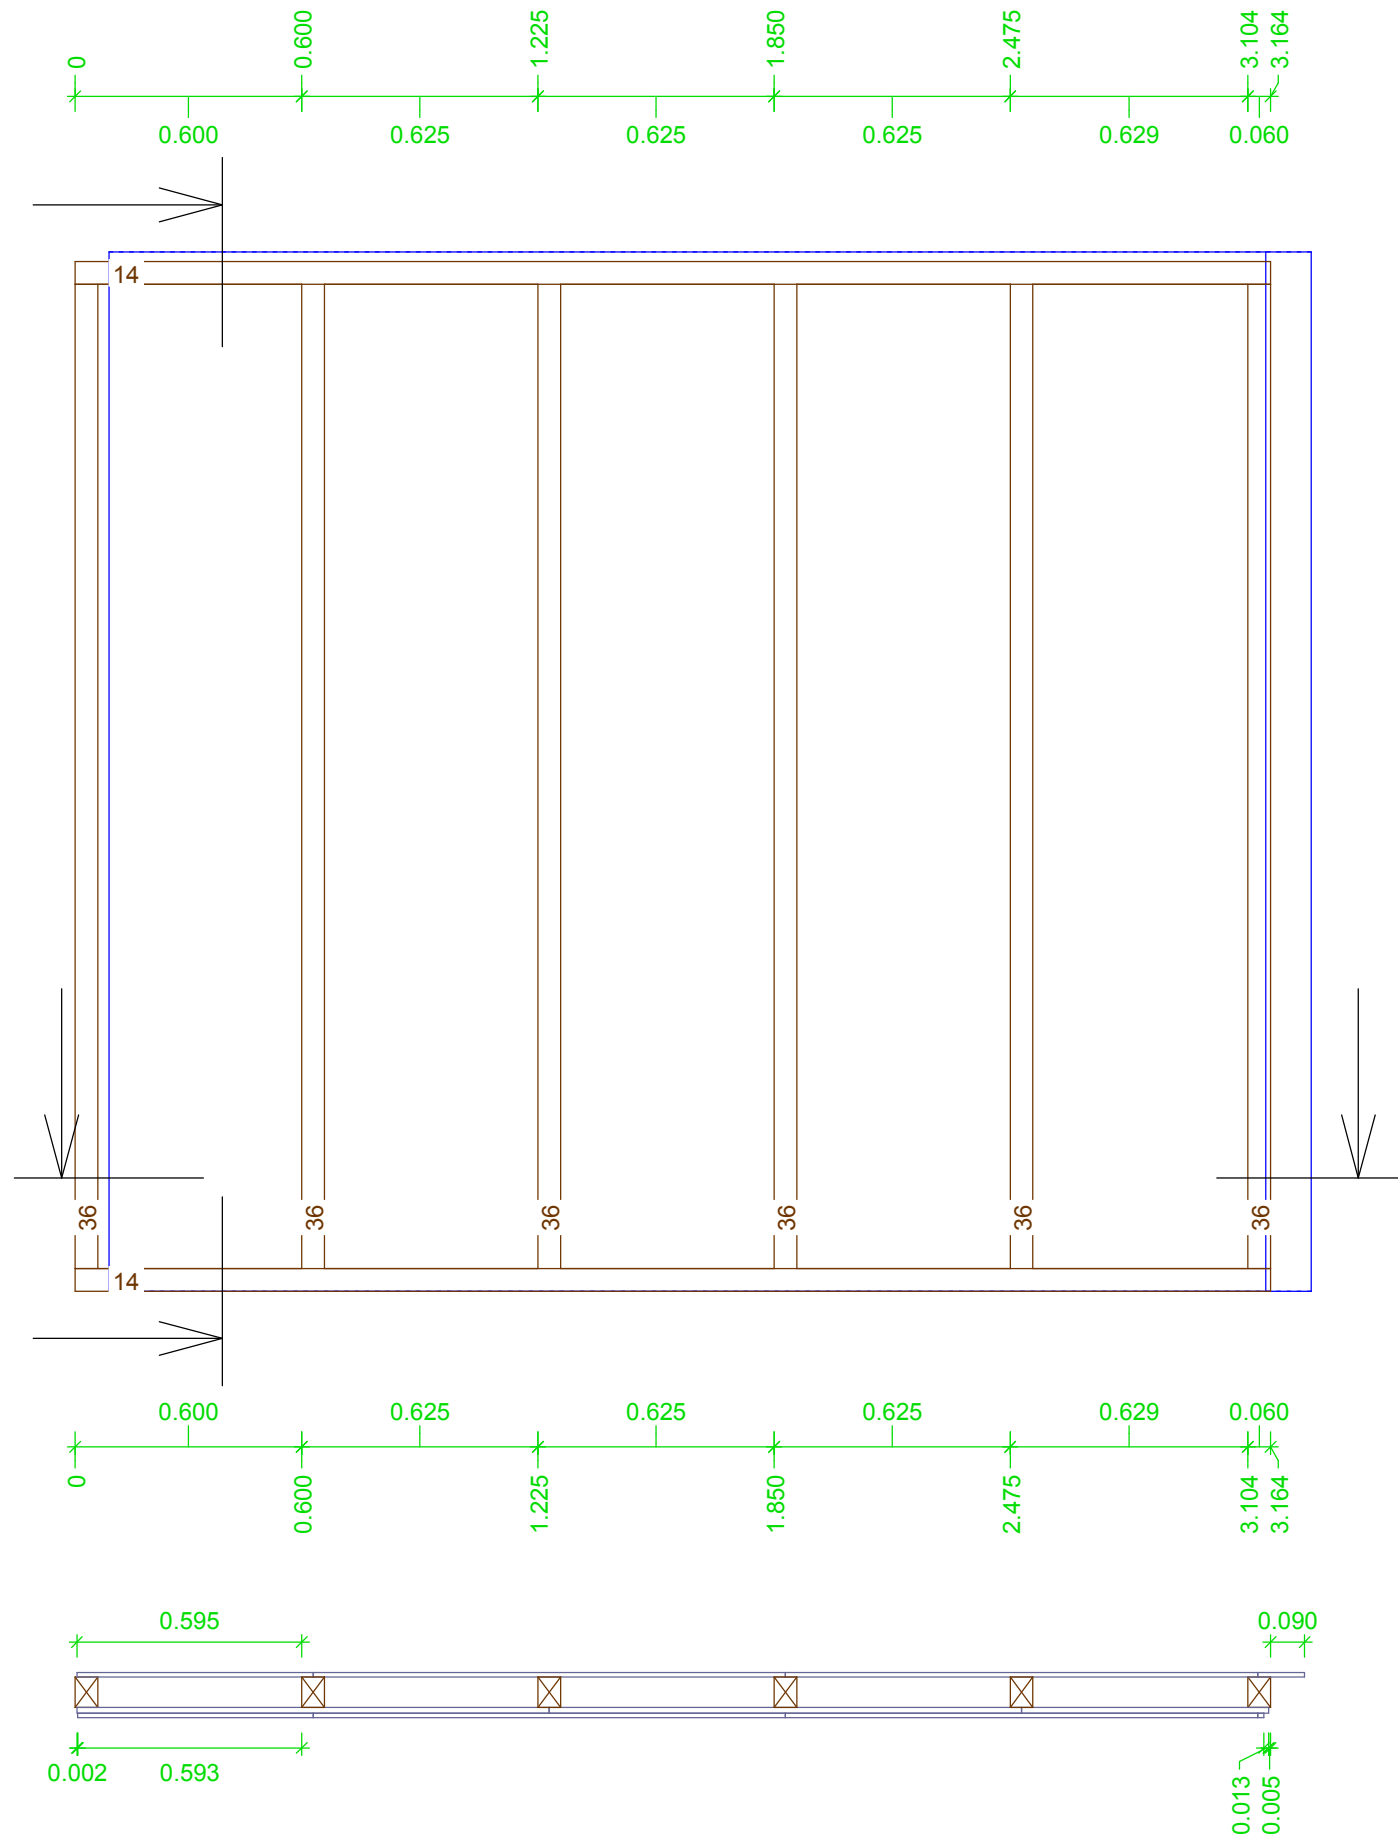

EG 0
 Wand 17
 Gruppe : 0
 Holzlistenposition
 Maßstab: 1 : 20

0.060 x 0.080
 H14 : 3.164 2x
 H36 : 2.605 6x